

TRAFFIC LANE	TYPE OF OPERATION	ATTENDANT	CARS, PICKUPS MOTORCYCLES	CARS W/TRAILERS TRUCKS, BUSES	TOKEN SALES	PRICE RANGE OF TOLLS	EQUIPMENT REQUIRED (PARTIAL LIST)						TOLL BOOTH
							AUTOMATIC COLLECTOR	BUTTON CLASSIFIER	CHANGE PLATE FACILITIES	CHANGE MAKING CASH DRAWERS	PATRON'S FARE INDICATOR		
N. BOUND 7	SEMI-AUTO	YES	TOKEN SALES ONLY	YES	YES	20-40-60	YES	YES	YES	YES	YES	SINGLE	
N. BOUND 6	SEMI-AUTO	YES	NO	YES	NO	20-40-60	YES	YES	YES	YES	YES	SINGLE	
N. BOUND 5	SEMI-AUTO	YES	NO	YES	NO	20-40-60	YES	YES	YES	YES	YES	SINGLE	
N. BOUND 4	FULL-AUTO	NO	YES	NO	NO	20¢ ONLY	YES	NO	NO	NO	NO	NO	
N. BOUND 3	FULL-AUTO	NO	YES	NO	NO	20¢ ONLY	YES	NO	NO	NO	NO	NO	
N. BOUND 2	FULL-AUTO	NO	YES	NO	NO	20¢ ONLY	YES	NO	NO	NO	NO	NO	
N. BOUND 1	SEMI-AUTO	YES	YES	CARS W/TRAILERS	NO	20-40-60	YES	YES	YES	YES	YES	DUAL	
S. BOUND 1	SEMI-AUTO	YES	YES	CARS W/TRAILERS	NO	20-40-60	YES	YES	YES	YES	YES	SINGLE	
S. BOUND 2	FULL-AUTO	NO	YES	NO	NO	20¢ ONLY	YES	NO	NO	NO	NO	NO	
S. BOUND 3	FULL-AUTO	NO	YES	NO	NO	20¢ ONLY	YES	NO	NO	NO	NO	NO	
S. BOUND 4	FULL-AUTO	NO	YES	NO	NO	20¢ ONLY	YES	NO	NO	NO	NO	NO	
S. BOUND 5	SEMI-AUTO	YES	NO	YES	NO	20-40-60	YES	YES	YES	YES	YES	SINGLE	
S. BOUND 6	SEMI-AUTO	YES	NO	YES	NO	20-40-60	YES	YES	YES	YES	YES	SINGLE	
S. BOUND 7	SEMI-AUTO	YES	TOKEN SALES ONLY	YES	YES	20-40-60	YES	YES	YES	YES	YES	SINGLE	

APPROVED: *John M. Merchant*
BRIDGE ENGINEER

P. M. Stephens
ASST. STATE HIGHWAY ENGINEER

DESIGNED: *[Signature]*
DRAWN: C.T.H.


CHECKED: *[Signature]*
CALC. BOOK

OREGON STATE HIGHWAY DEPARTMENT
BRIDGE DIVISION


COLUMBIA RIVER INTERSTATE BRIDGE
BETWEEN
PORTLAND, ORE. & VANCOUVER, WASH.
TOLL PLAZA

PLOT PLAN


DATE 1-30-59 BRIDGE NO. 6687 SHEET 1 OF 3
ACCOMPANIED BY DWGS. DRAWING NO. 14883

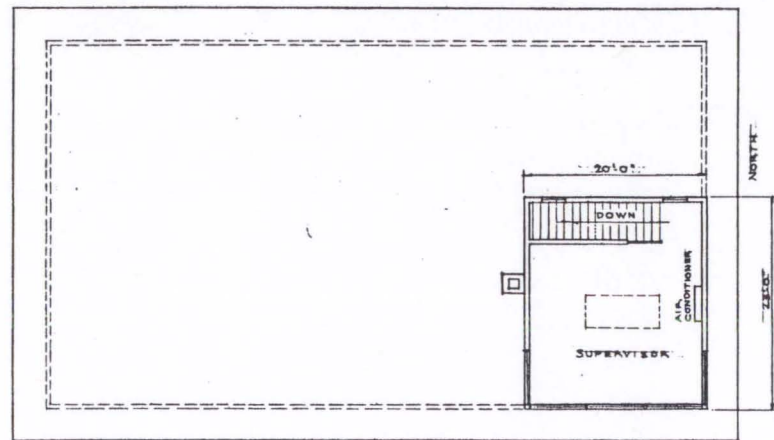


EAST
THIRD FLOOR PLAN

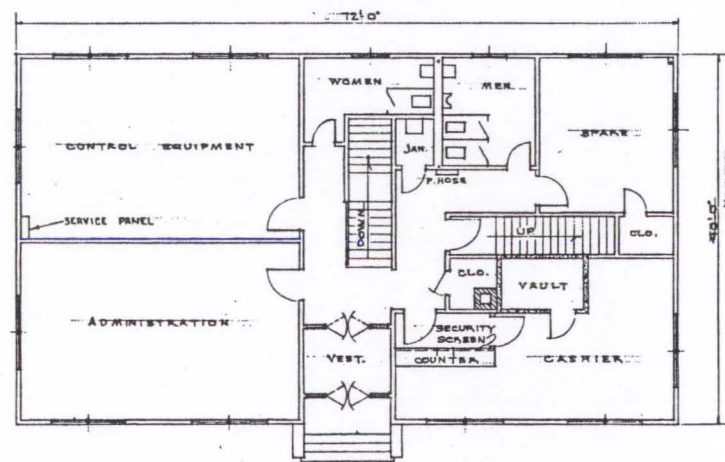

EAST
SECOND FLOOR PLAN

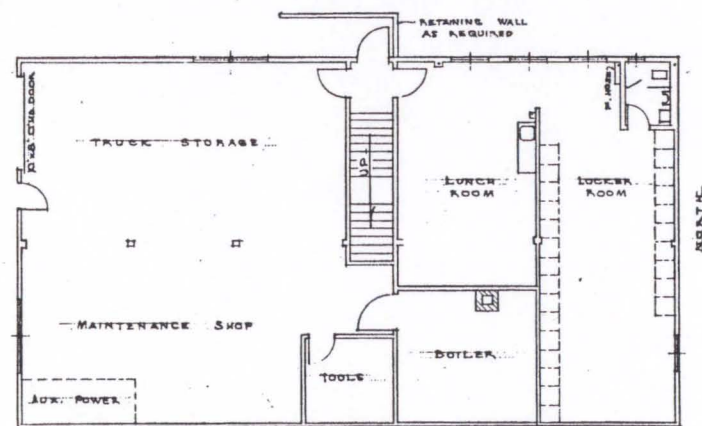


EAST
FIRST FLOOR PLAN
SCALE 1/8" = 1'-0"

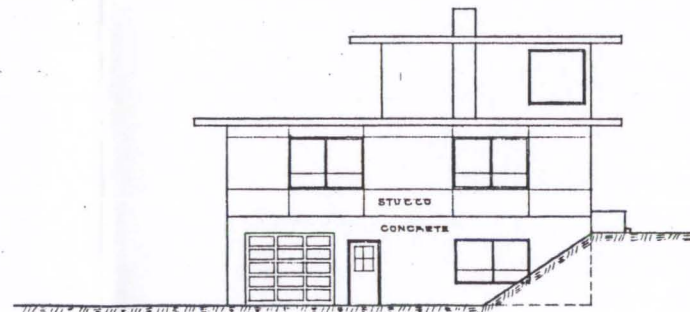


SOUTH ELEVATION




EAST ELEVATION

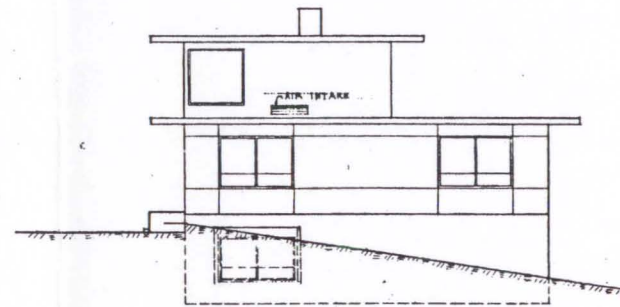

NORTH ELEVATION
SCALE 1/8" = 1'-0"

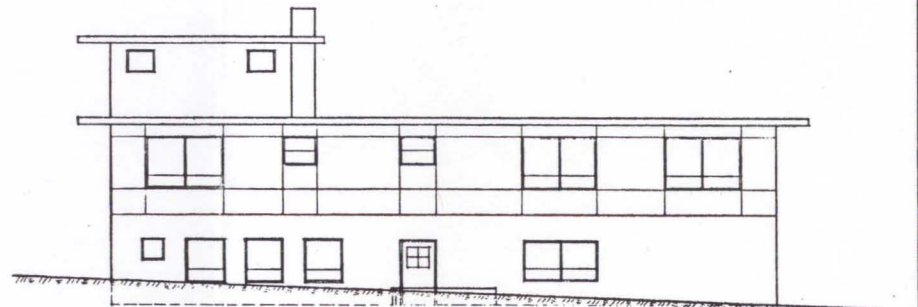

WEST ELEVATION

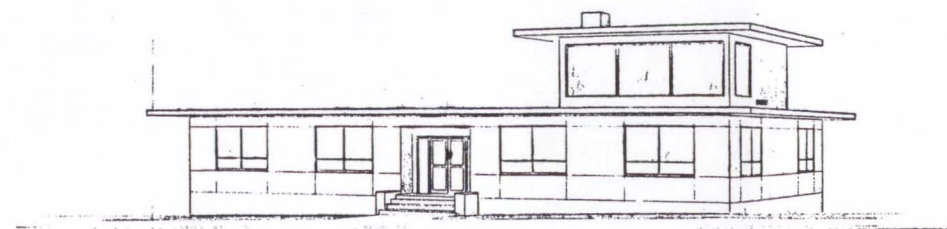

PERSPECTIVE VIEW

DATE	REVISION	OREGON STATE HIGHWAY DEPARTMENT BRIDGE DIVISION	
		COLUMBIA RIVER INTERSTATE BRIDGE	
		BETWEEN	
		PORTLAND, ORE. & VANCOUVER, WASH.	
		TOLL ADMINISTRATION BUILDING	
APPROVED:		PRELIMINARY DESIGN	
BRIDGE ENGINEER		DATE FEB 9, 1959	SHEET 2 OF 3
DESIGNED CC.S	CHECKED	BRIDGE NO. 8087	DRAWING NO. 14850
DRAWN CC.S	CALC. BOOK		

