

New ramp weave configuration: On-ramp passes over the off-ramp.

Retaining wall finishes to be determined.

New ramp configuration: Westbound on-ramp from northbound Cedar Hills Blvd. merges with the westbound on-ramp from southbound Cedar Hills Blvd. prior to entering Highway 26 traffic.


TRAFFIC FLOW DIAGRAM

SUNSET HIGHWAY 26 @
MURRAY BLVD. / ORE. HWY 217
(Barnes Road on-ramp)

Not to scale: For illustration purposes only
Darla Cole-Bowen@The Graphic Communications Corner, O.D.O.T.

Canyon Road Cross Section

50+320

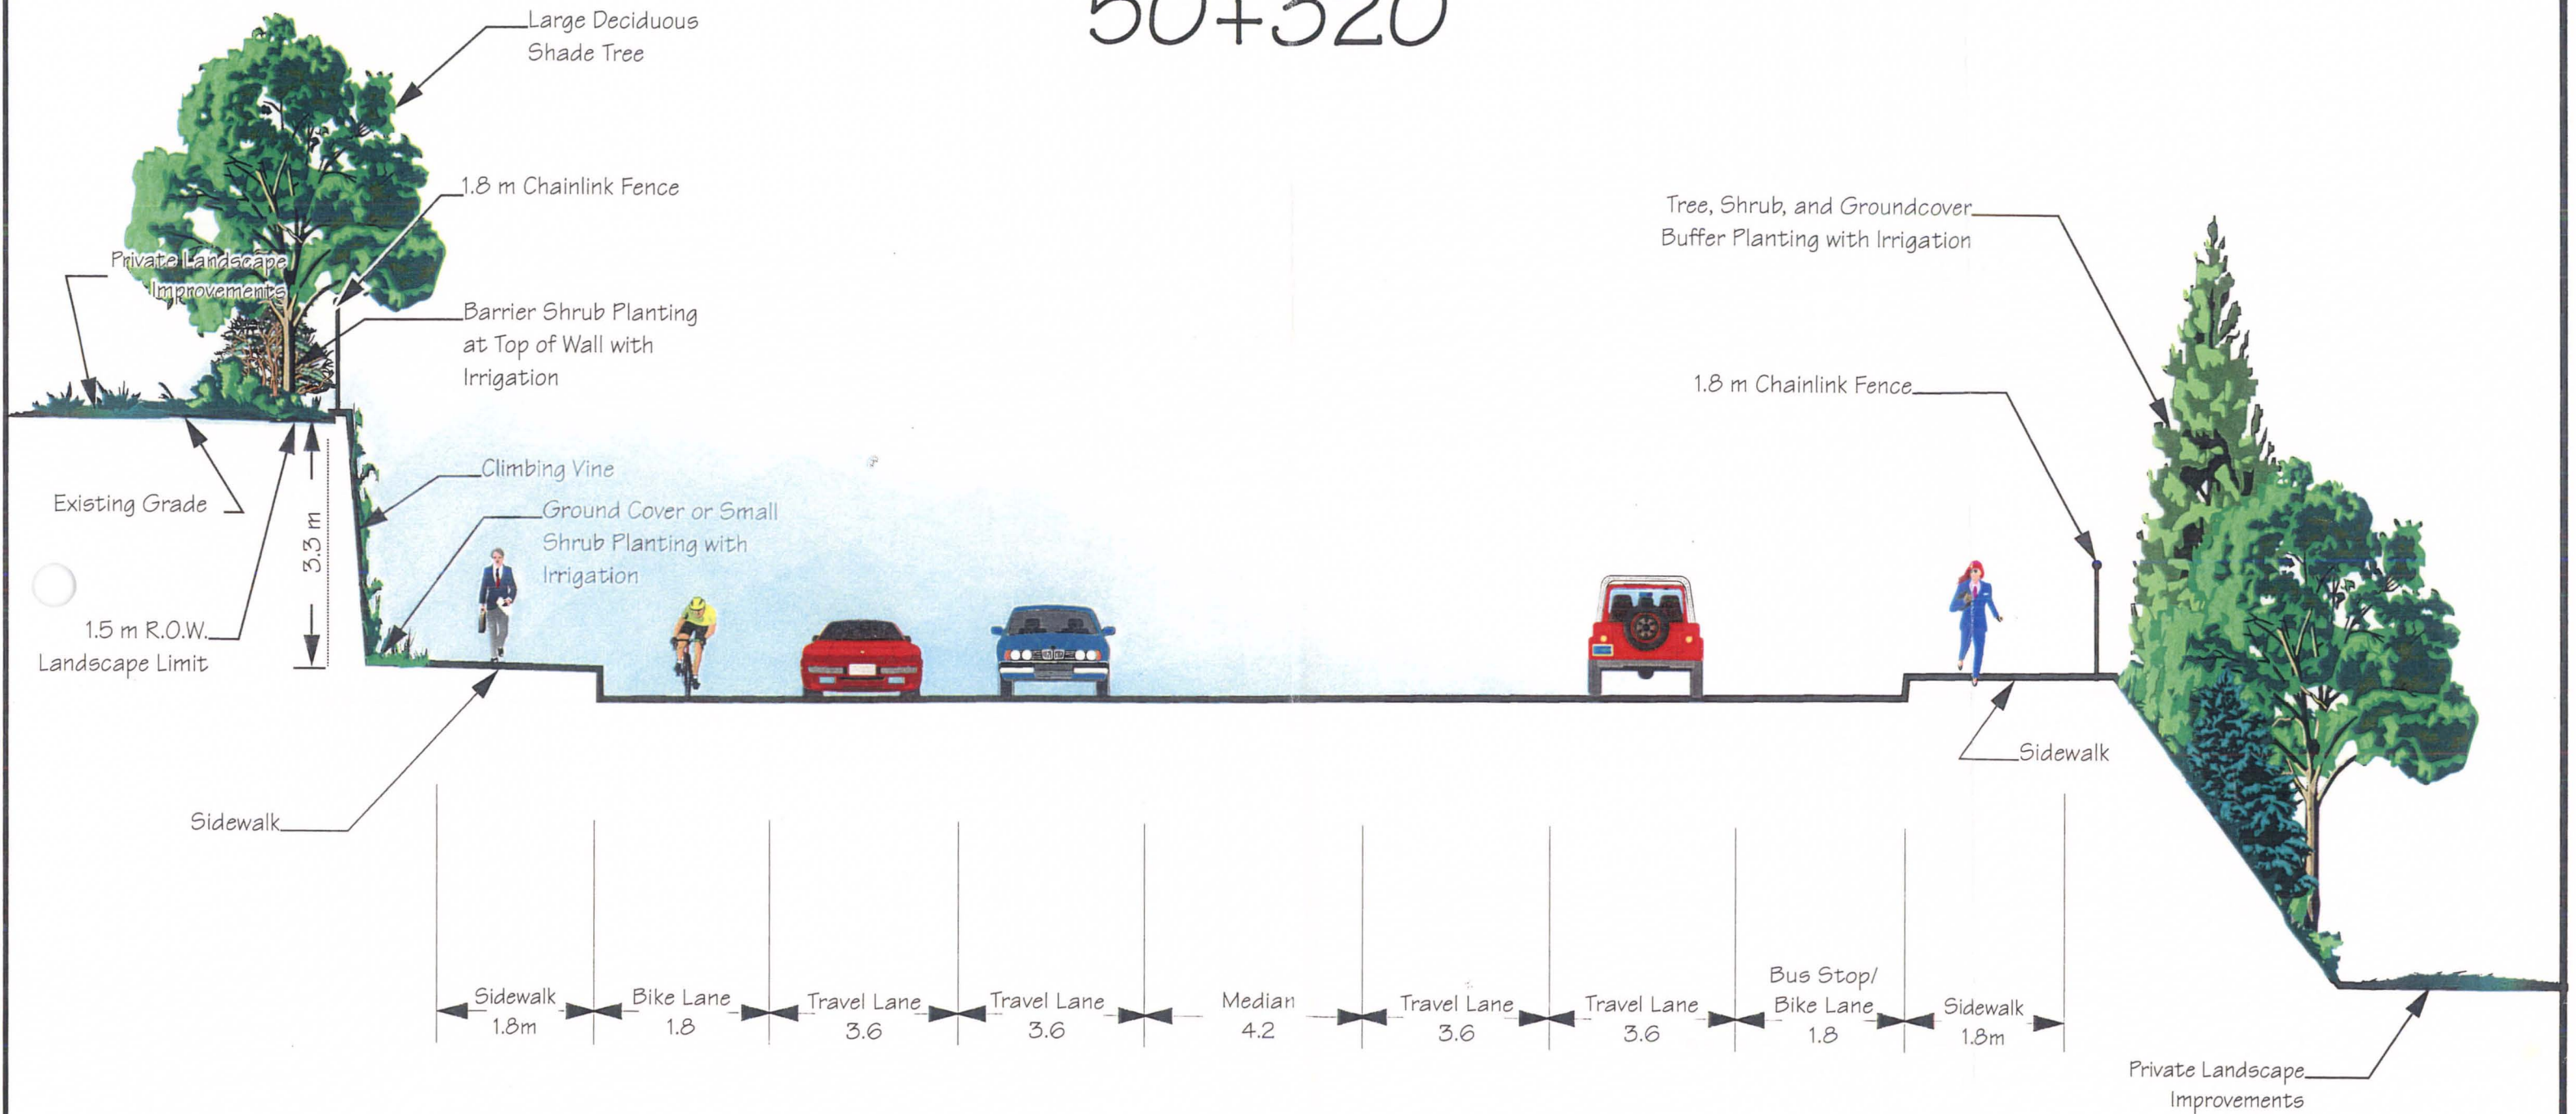

CAMELOT-SYLVAN			
Sunset Highway 26			
Washington County			
Federal Highway Administration		Project Number	SHEET No.
REGION 10	OREGON DIVISION	08008	4.4