

SEE SHEET 4

SEE SHEET 6

Hayden Island

To Portland

SEE SHEET 2

Ramp Plaza to I-5

Toll Plaza Site 3 SB I-5 Vic. Hayden Is.

Toll Plaza Site 2 NB I-5 Vic. Hayden Is.

Ramp Plaza from I-5

To Vancouver

Ramp Plaza to I-5

MARCH 2002
SHEET 3 OF 10

I-5 TRANSPORTATION AND TRADE PARTNERSHIP
CONCEPT 7 - 3 LANE STRUCTURE WITH ARTERIAL


SCALE 1" = 300'



LEGEND

- LIGHT RAIL
- RIGHT OF WAY
- ROADWAY CONSTRUCTION
- BRIDGE CONSTRUCTION
- RETAINING WALL
- CUT/FILL LIMITS

Figure 2

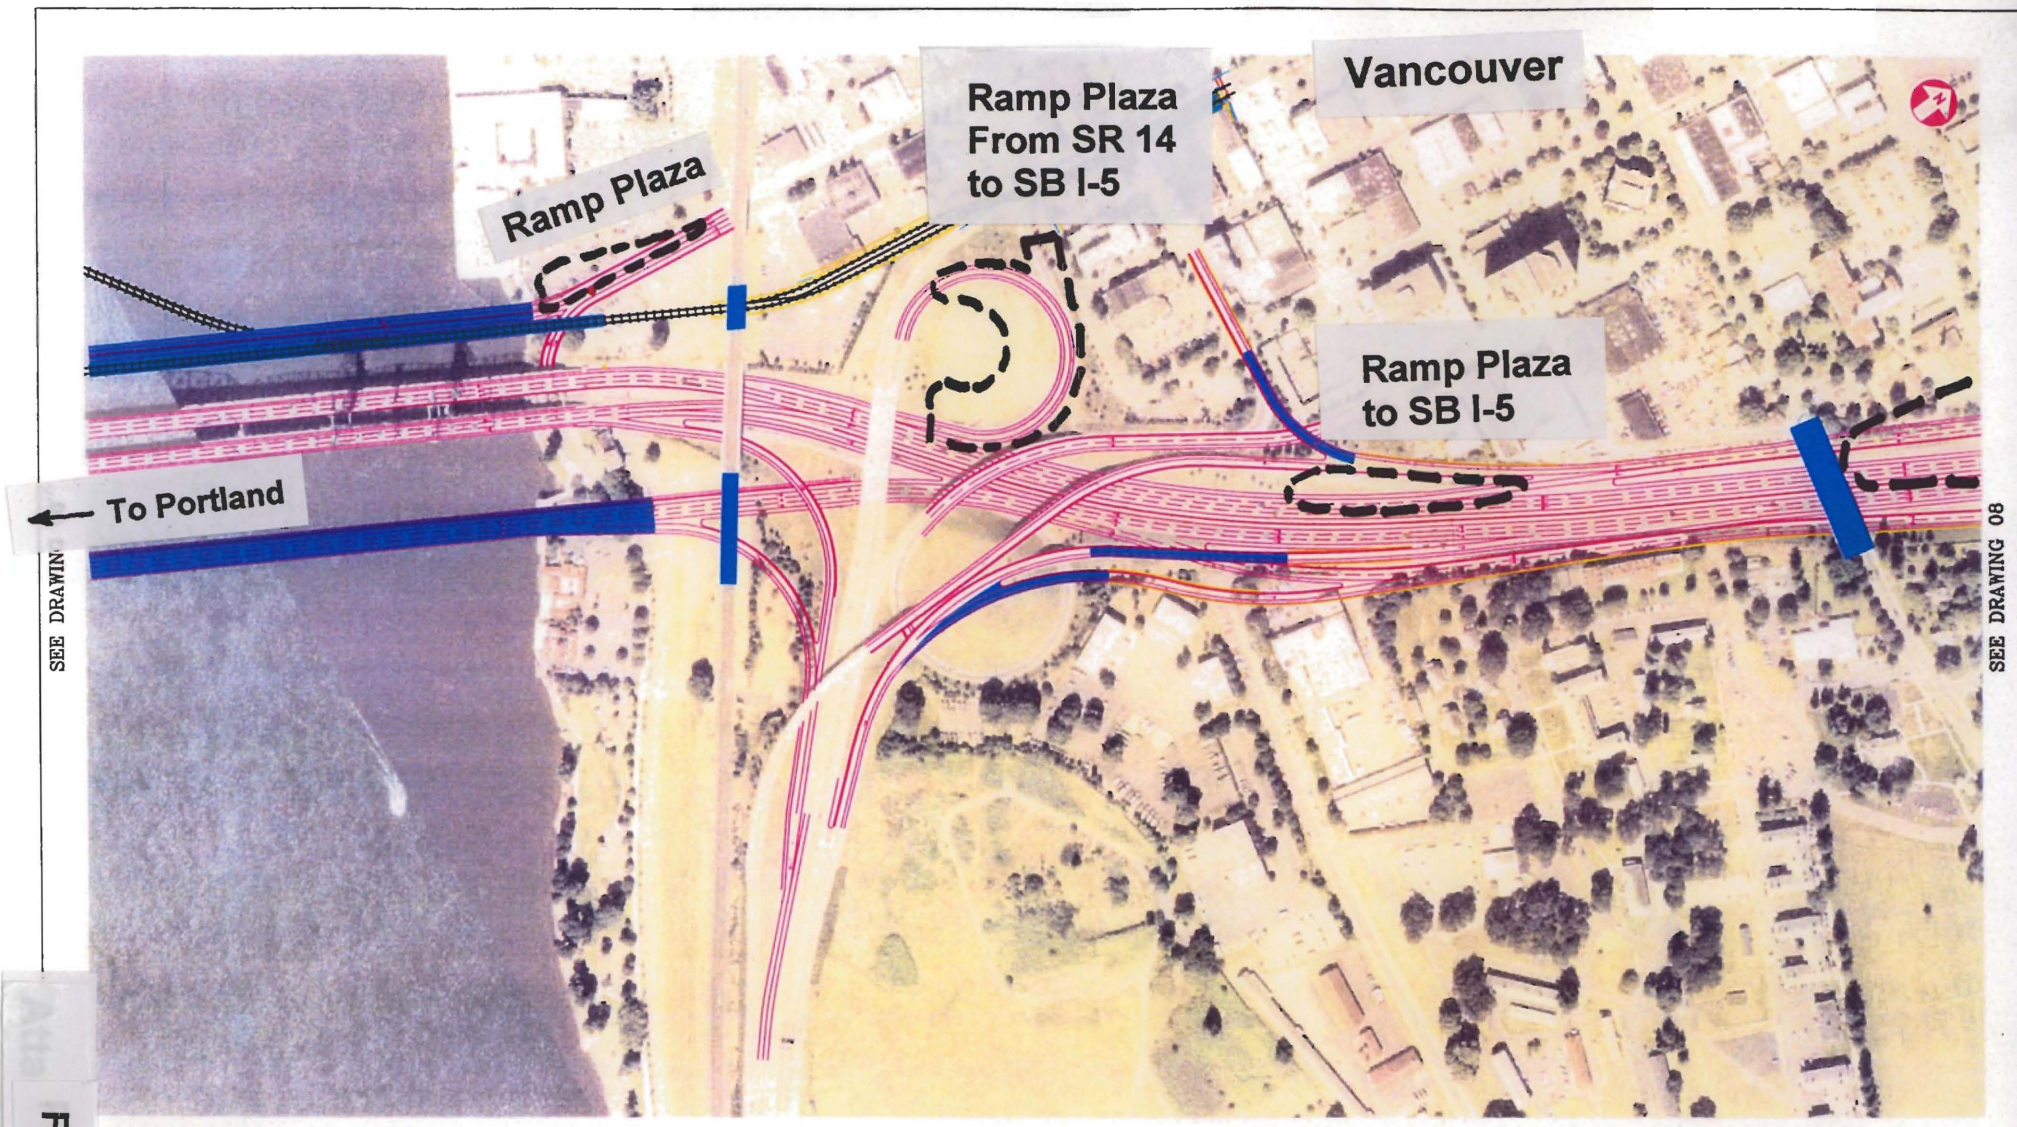

SEE DRAWING 08

SEE DRAWING 08

Figure 3

LEGEND

-  LIGHT RAIL
-  RIGHT OF WAY
-  ROADWAY CONSTRUCTION
-  BRIDGE CONSTRUCTION
-  RETAINING WALL
-  CUT/FILL LIMITS

SCALE 1" = 300'



I-5 TRANSPORTATION AND TRADE PARTNERSHIP


CONCEPT 7-3 LANE W/ ARTERIAL STR

MARCH 2002

SHEET

6

OF XX

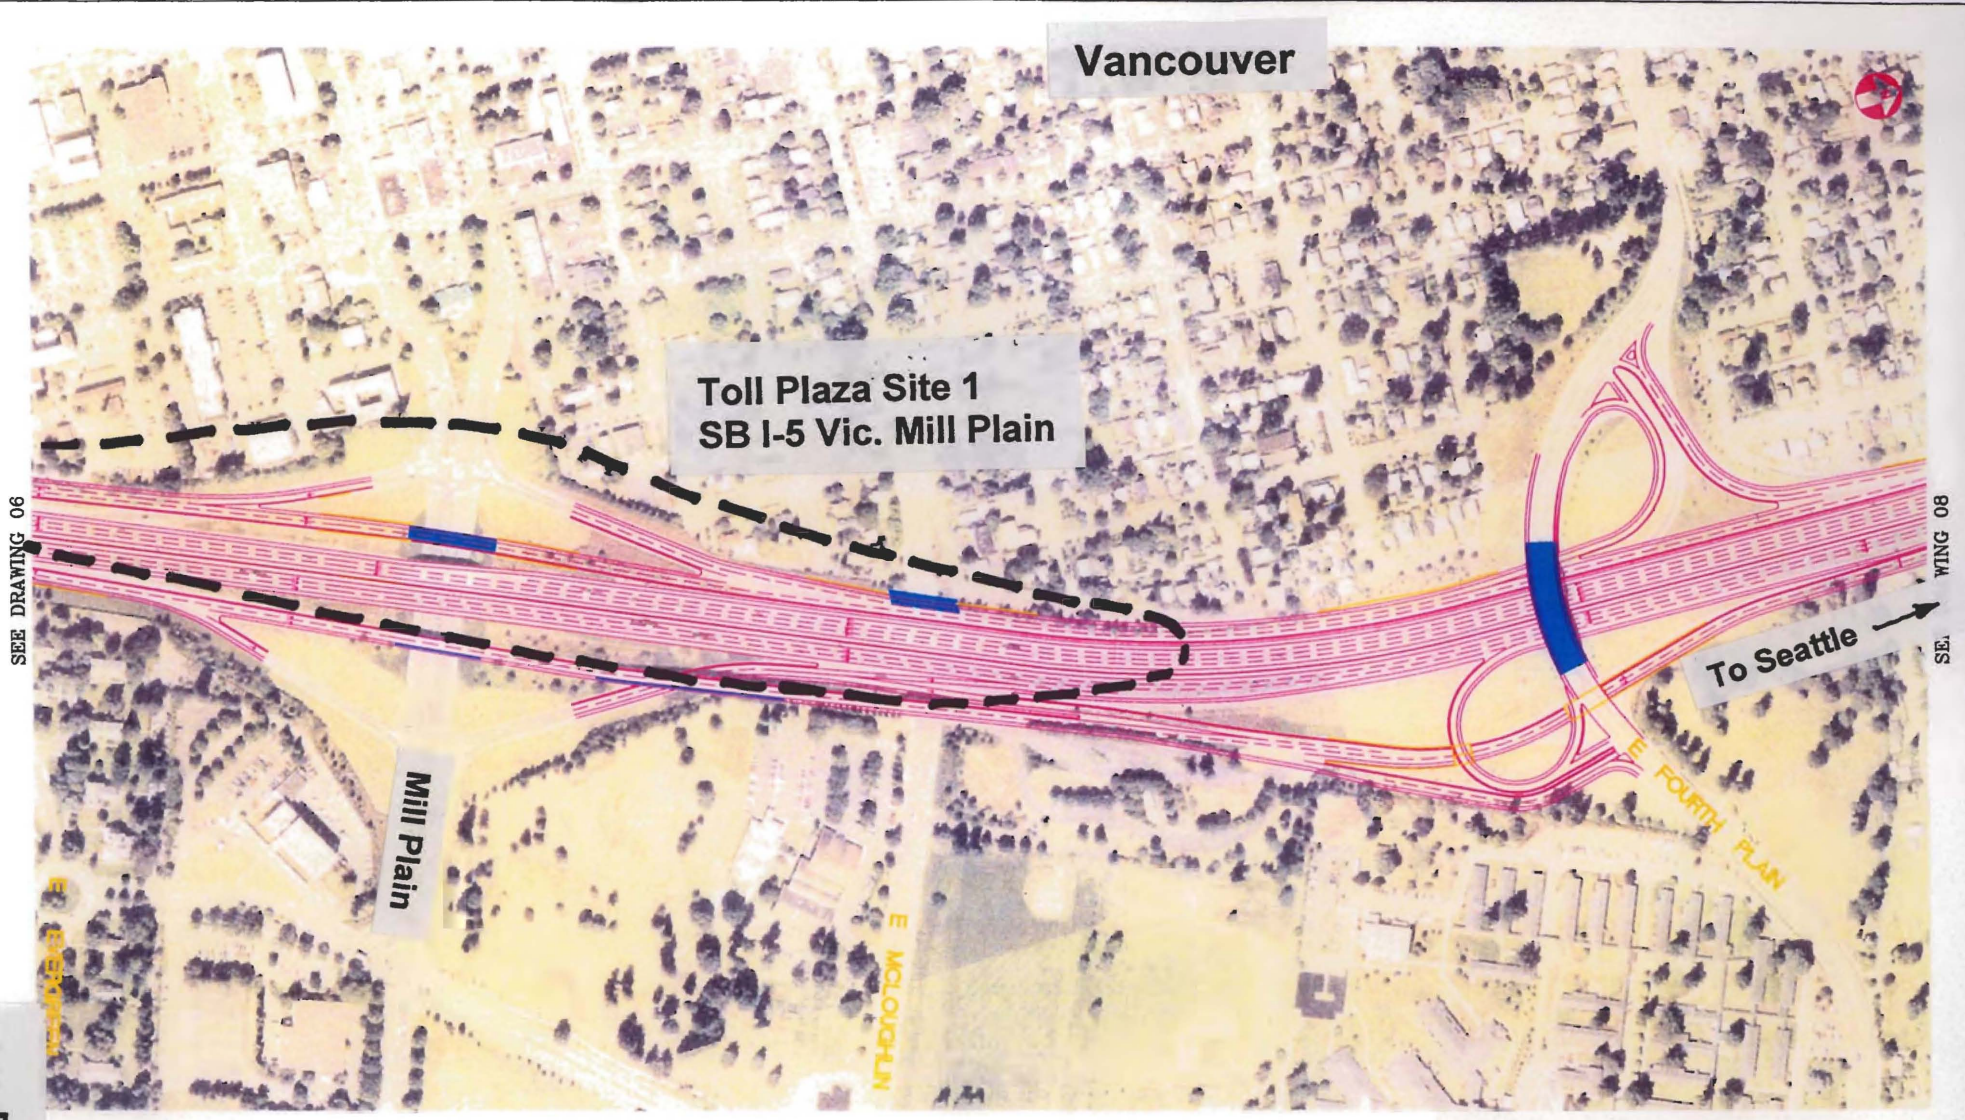

SEE DRAWING 06

SEE DRAWING 08

Figure 4

LEGEND

-  RIGHT OF WAY
-  ROADWAY CONSTRUCTION
-  BRIDGE CONSTRUCTION
-  RETAINING WALL
-  CUT/FILL LIMITS

SCALE 1" = 300'



I-5 TRANSPORTATION AND TRADE PARTNERSHIP

CONCEPT 7-3 LANE W/ ARTERIAL STR

MARCH 2002

SHEET
7
OF XX