



0 300 600
PLAN SCALE IN FEET

BRIDGE EXPERT REVIEW PANEL
ALTERNATIVE VI-VII
AND LPA OPTION A

DISCLAIMER: FOR INFORMATION PURPOSES AND NOT TO BE USED FOR CONSTRUCTION. THE DRAWING IS SUBJECT TO CHANGE WITHOUT NOTICE. THE INFORMATION SHOULD BE CONSULTED TO THE PROJECT DESIGN SOURCE TO OBTAIN THE QUALITY OF THE INFORMATION.

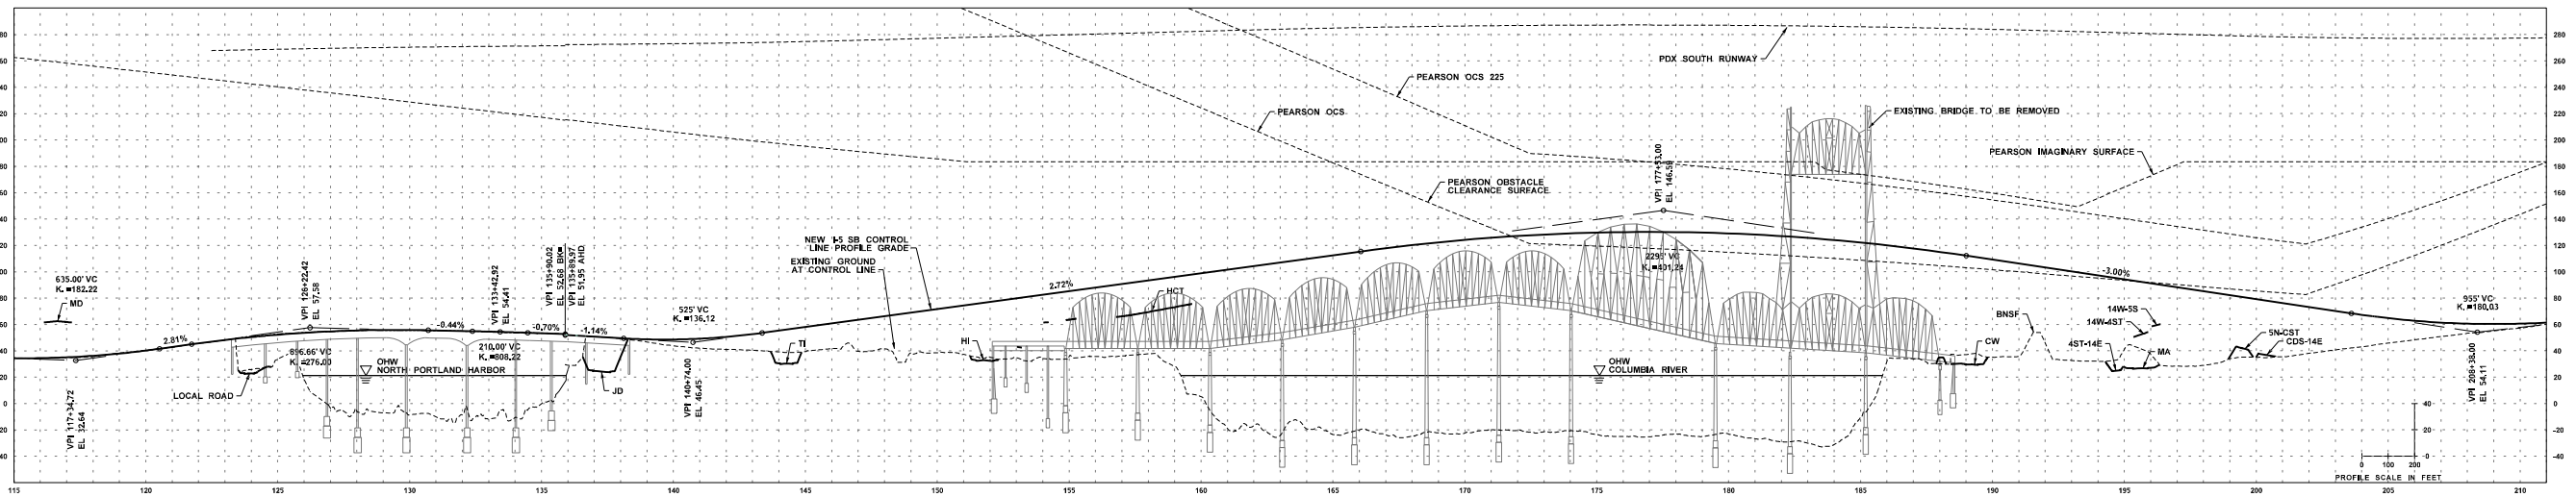

HIGHWAY PROFILE

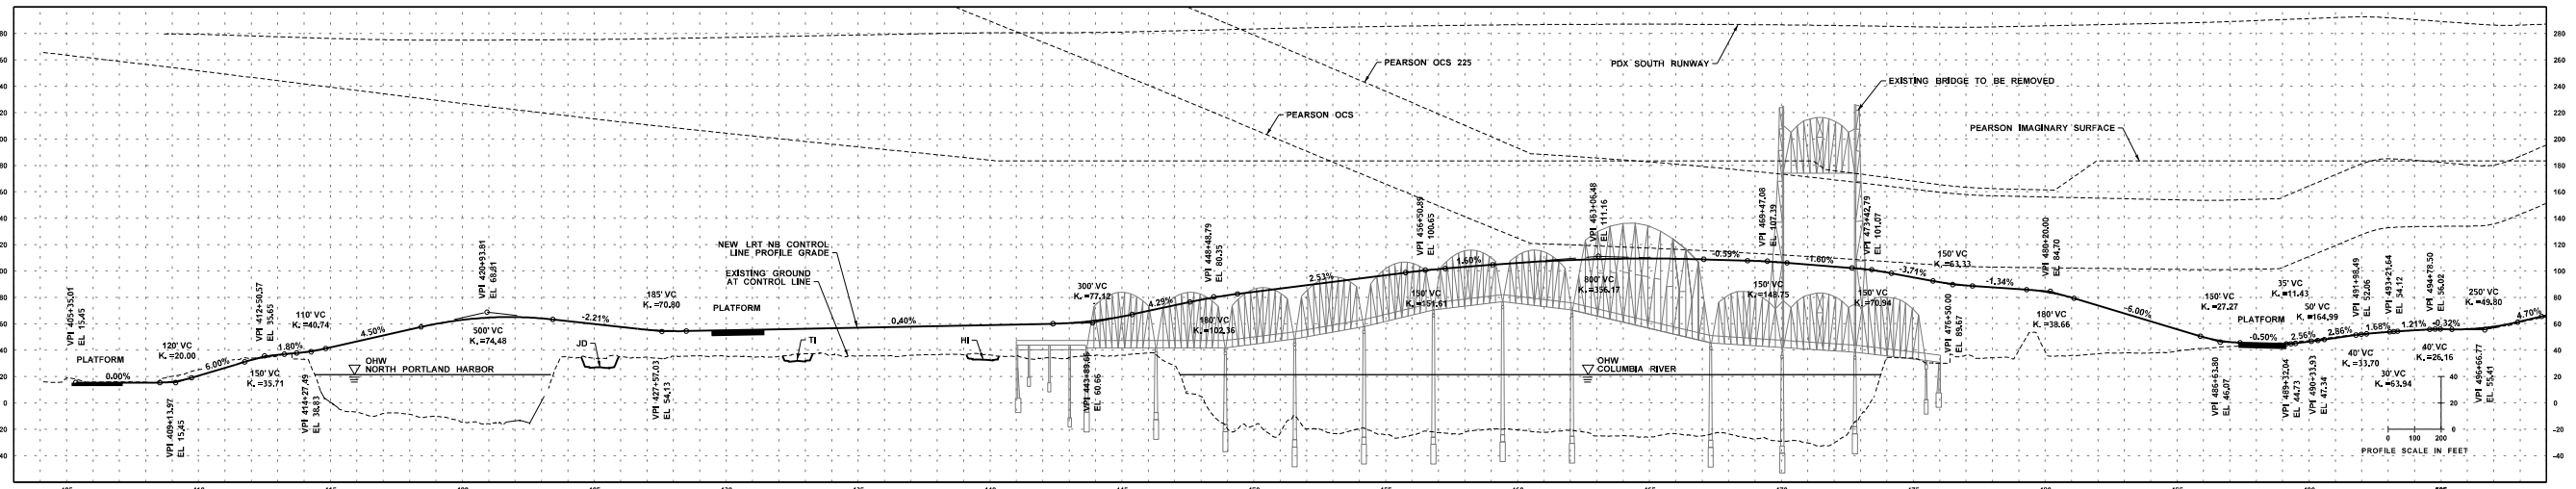

TRANSIT PROFILE

DRAFT
12/13/2010