



# HIGHWAY & INTERCHANGE IMPROVEMENTS: Through/Auxiliary Lanes

- Northbound through lanes
- Southbound through lanes
- Northbound auxiliary lanes
- Southbound auxiliary lanes


## No-Build

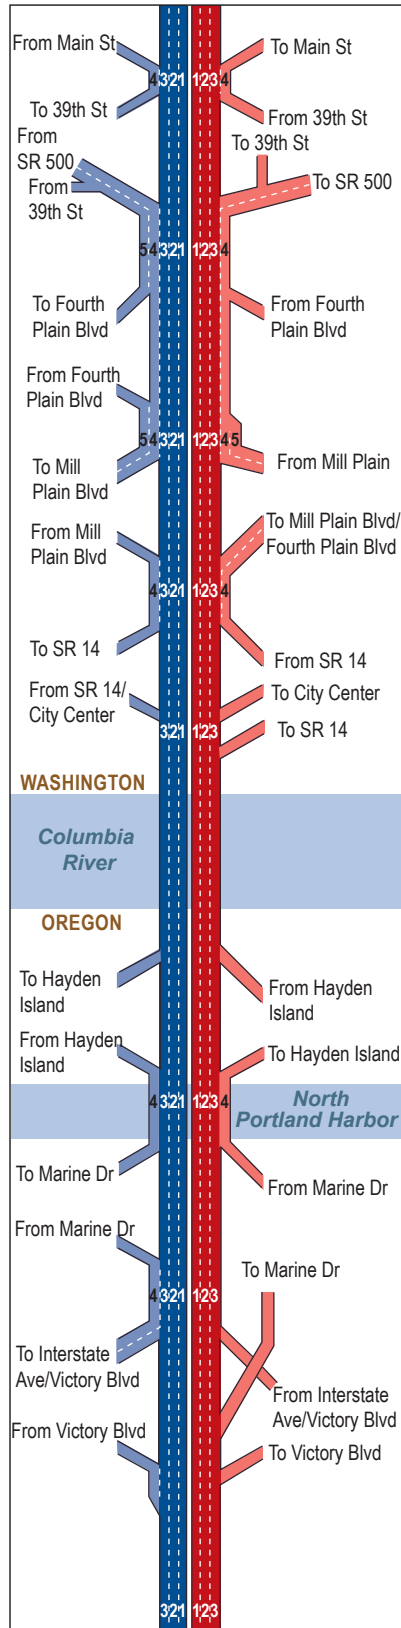

## Replacement Crossing

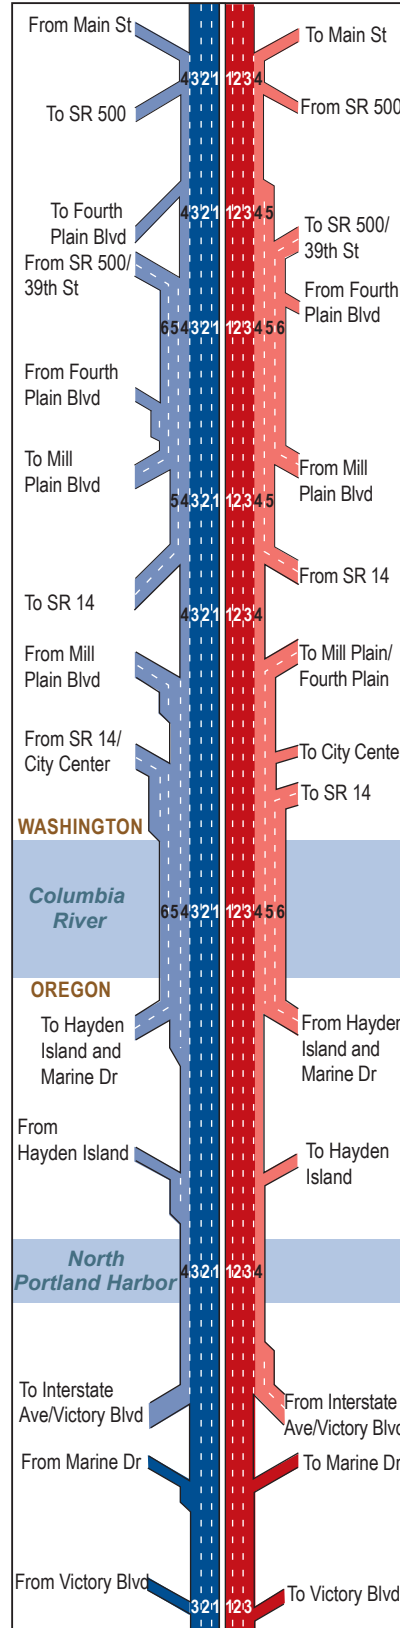

## Supplemental Crossing

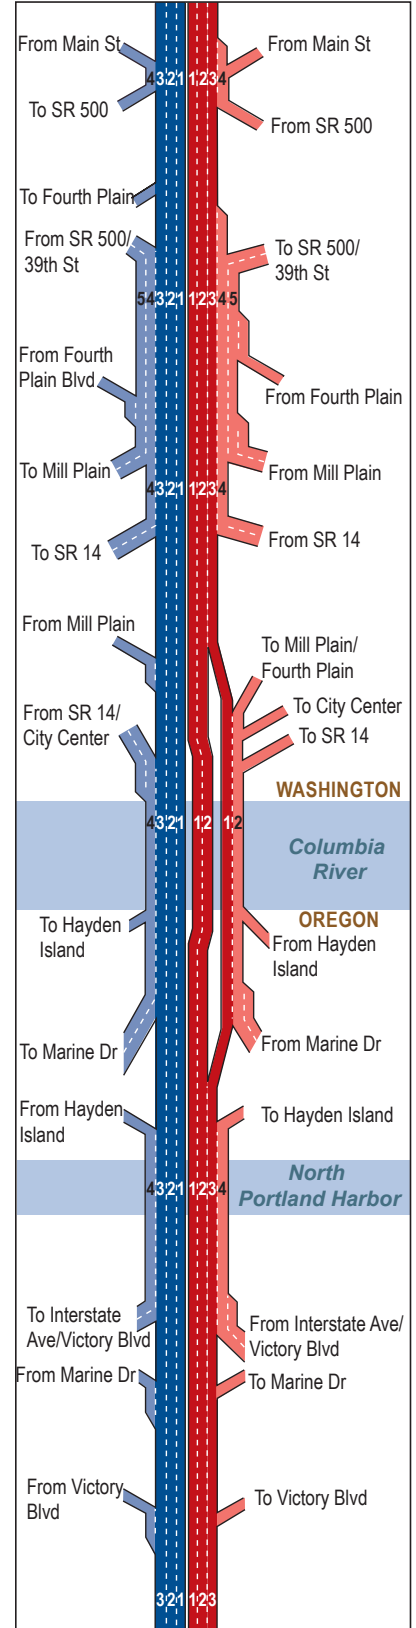

DIAGRAMS ARE NOT TO SCALE.