

From: [Vernon Uy](#)
To: [Green, Frank;](#)
cc: [Daly, Keith; Peppers, Nicki;](#)
Subject: Contract 8078 - Local Notice to Mariners Letter submittal
Date: Monday, January 31, 2011 9:10:41 AM
Attachments: [LocalNoticetoMariners.pdf](#)
[TransmittalSheet.pdf](#)

Hi Frank.

Attached you'll find our Local Notice to Mariner letter. I have already emailed this to Mr. Danny McReynolds, Marine Information Specialist for the 13th Coast Guard District.

Hard copies are in the mail. Thanks.

Vernon Uy
American Construction Company, Inc.
(425) 870-3217

*** eSafe scanned this email for malicious content ***

*** IMPORTANT: Do not open attachments from unrecognized senders ***

Marine Construction Dredging Pile Driving
 1501 Taylor Way • Tacoma, Washington 98421
 PHONES: Tacoma (253) 254-0118,
 Seattle (206) 623-0114,
 Fax (253) 254-0155



CONTRACTORS LIC NO. 223-01-AM-ER-IC*372 NO.

TO: Columbia River Crossing Project Office
 700 Washington Street, Suite 300
 Vancouver, WA 98660

 Attn: Frank Green, P.E.

DATE January 20, 2011

JOB #: MC 02-11

TITLE: Columbia River Bridge Temporary
 Pile Test Program (#8078)

THE FOLLOWING ITEMS ARE BEING SENT: Herewith
 Under Separate Cover
 Direct

QUANTITY	DESCRIPTION
4 EA	LOCAL NOTICE TO MARINERS LETTER submittal

These items are being sent:

- Per your request
- Please keep us advised of action taken
- For you to process
- For your inspection and approval
- For your general information and file
- For your approval or corrections

REMARKS:

Please contact us promptly if there is a problem or question

COPY TO:

AMERICAN CONSTRUCTION COMPANY, INC.

BY:

Vernon Uy



AMERICAN CONSTRUCTION COMPANY

January 31, 2011

Danny McReynolds
Marine Information Specialist
13th Coast Guard District
Waterways Management
Seattle, WA

Re: Contract 8078, I-5 Columbia River Bridge Temporary Test Pile Program
Washington 0.3 to Oregon MP 308.0
Local Notice to Mariners

Dear Sir:

This letter is notification that American Construction Company, Inc. will be conducting temporary test pile program along the west side of the I-5 bridge over the Columbia River, commencing on or about February 7, 2011. In-water work will be completed no later than February 28, 2011.

The WSDOT work being performed is for the improvement of I-5 Columbia River Bridge, MP OR 308.0 to WA 0.3, Columbia River Mile 106.5, Columbia River Bridge Vicinity Pile Driving. This contract provides for this improvement by installing temporary piles, pile instrumentation, pile testing, removing piles and installing noise attenuation systems during pile driving.

We will utilize the derrick "Patriot", a material barge and tugboat for this contract. Our equipment will be inside Locations "A" and "B" (see enclosed figure) during the duration of the contract. Our equipment will also be moving back-and-forth across the river to get to these two locations.

Please include this information in the Local Notice to Mariners. If you have any questions or need additional information, feel free to contact us. I can be reached on my cellular phone at 425-870-3217.


Sincerely,

AMERICAN CONSTRUCTION CO., INC.



Vernon Uy
Project Superintendent

Marine Construction • Dredging • Pile Driving


SEC 34, T.2N. R.1E. W.M.

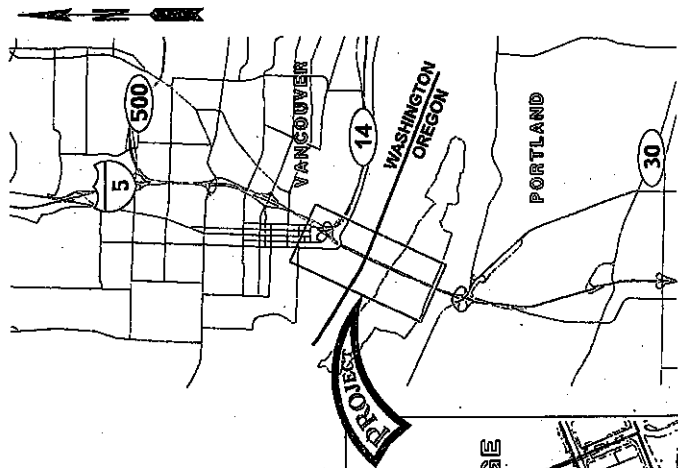

VICINITY MAP
NOT TO SCALE

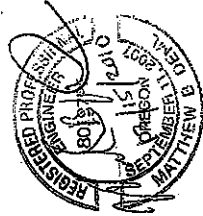

REGISTRATION DATE: 12/15/10

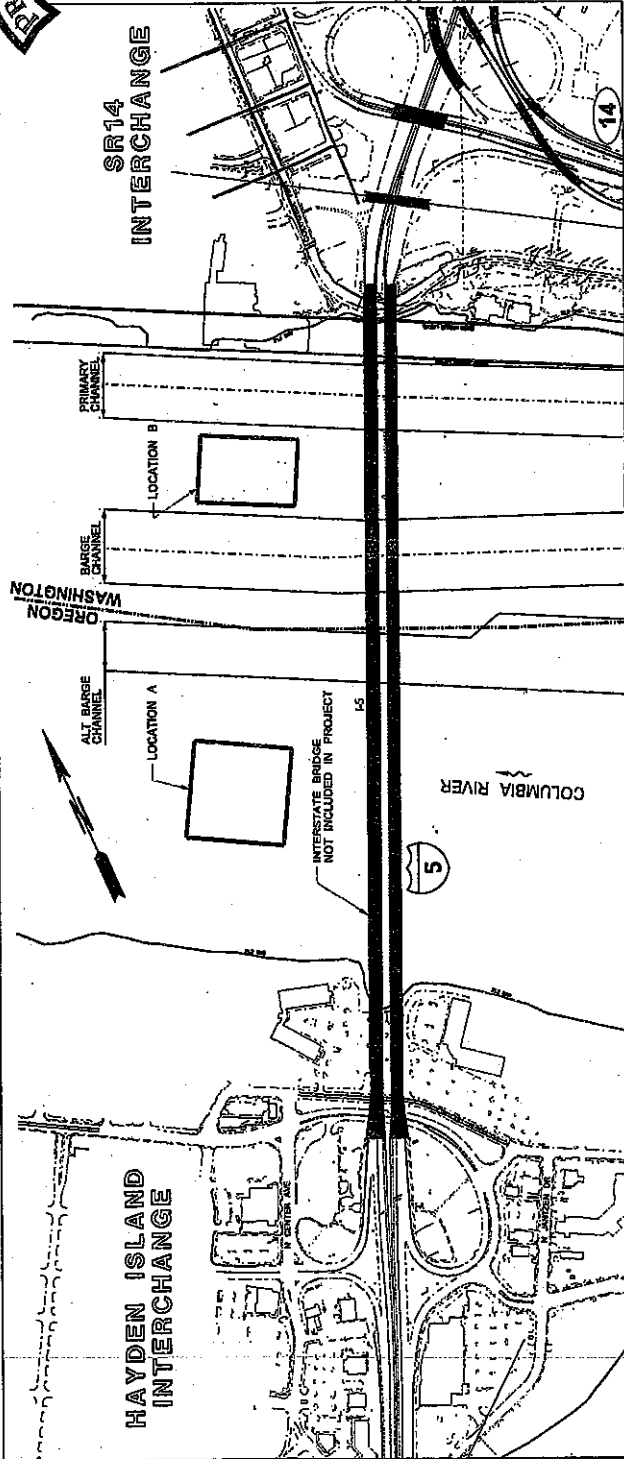

0 250 500
SCALE IN FEET

FILE NAME: <u>g:\projects\101234\101234.dwg</u> TITLE: <u>101234.dwg</u> DATE: <u>12/15/2010</u> PLOTTED BY: <u>MLD</u> DESIGNED BY: <u>M. DEWIL</u> CHECKED BY: <u>J. BLERKE</u> PROJ. ENGR: <u>C. WIERTS</u> REGIONAL AUP: <u>F. GREEN</u> REGIONAL AUP: <u>D. WAGNER</u>		REG. NO.: <u>101234</u> STATE: <u>OR</u> EXPIRES: <u>12/15/10</u>		FED.AID PROJ. NO.: CONTRACT NO.: COUNTY NO.:								I-5 COLUMBIA RIVER BRIDGE TEMPORARY FILE TEST PROGRAM VICINITY MAP		SHEET NO.: <u>1</u> TOTAL SHEETS: <u>12</u>
---	--	---	--	--	--	--	--	--	--	--	--	--	--	--