

Portland/Vancouver I-5 Transportation and Trade Partnership

Final Post-processed Input Demands (peak hour/peak direction) for Build Concepts



3-20-02

Concept 1

Concept 4

Concept 6


Concept 7

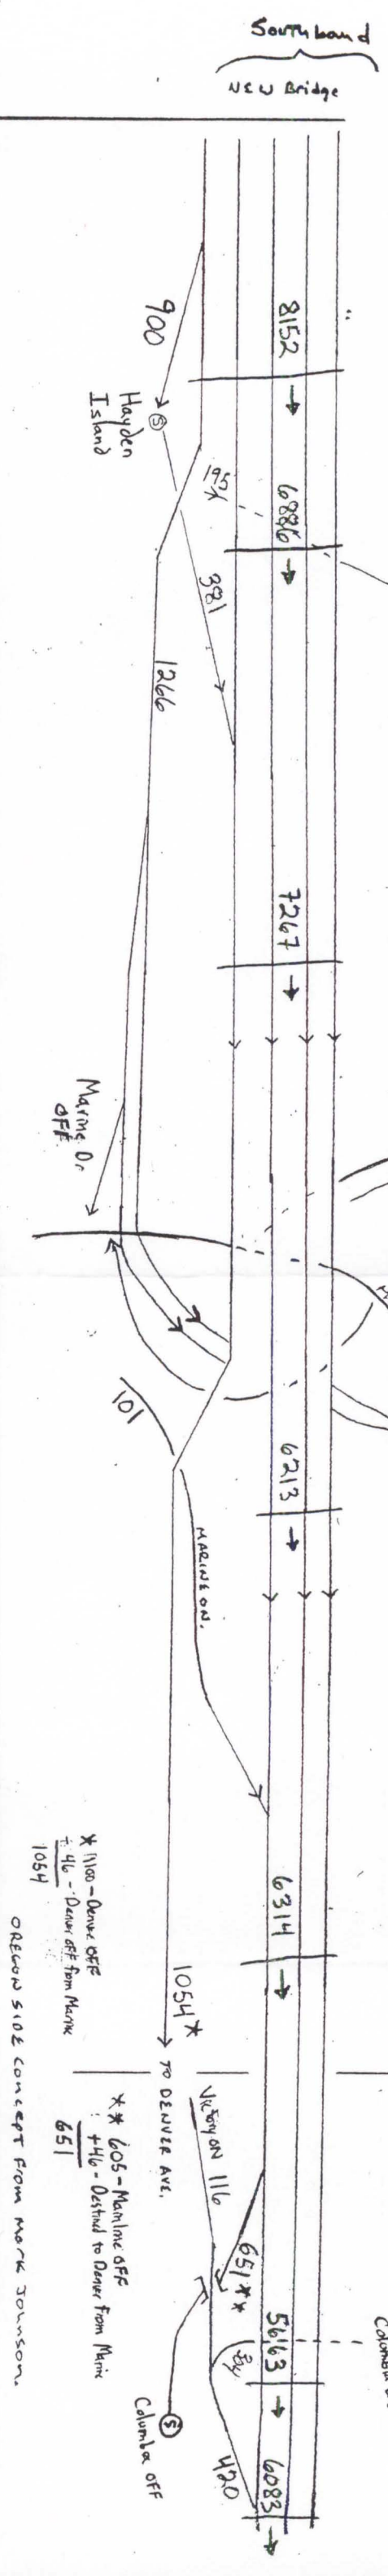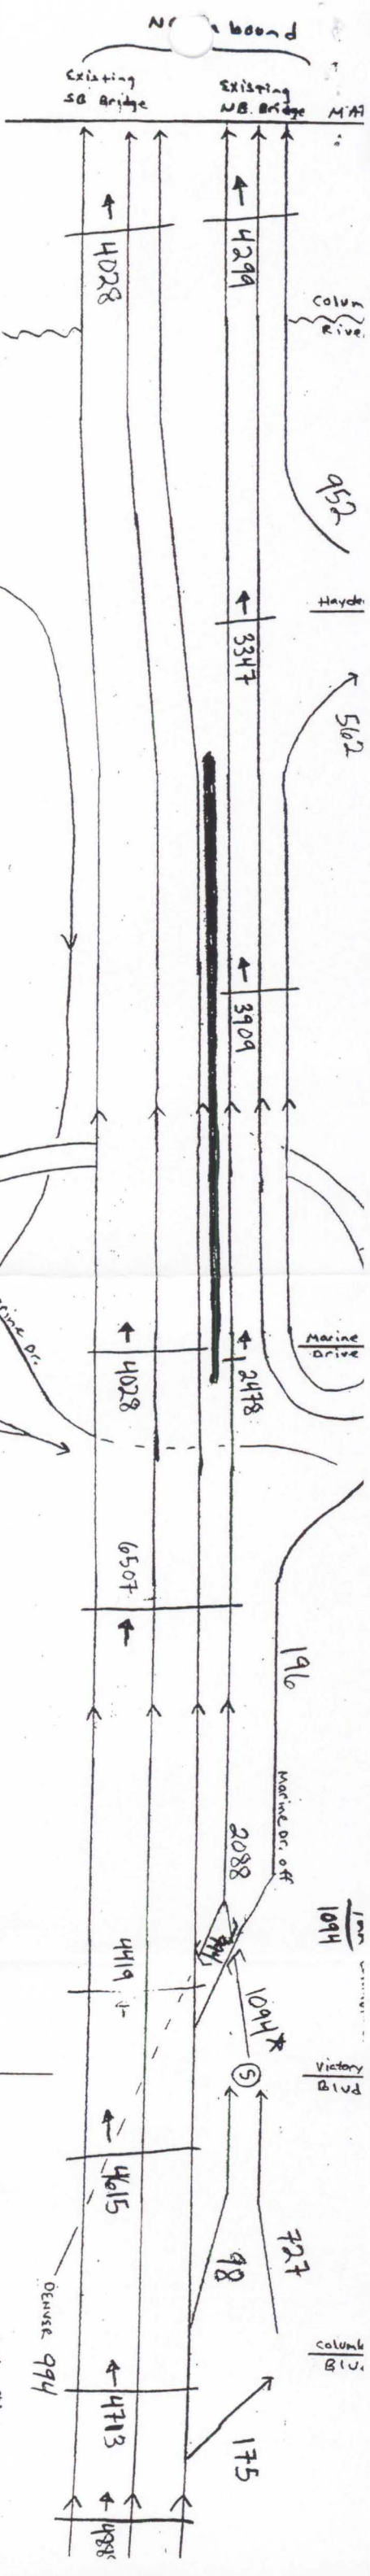

OREGON SIDE CONCEPT FROM MARK JOHNSON.



* 1100 - Denver off
+ 410 - Denver off from Marine
1054

* 605 - Mainline off
+ 410 - Distal to Denver from Marine
651

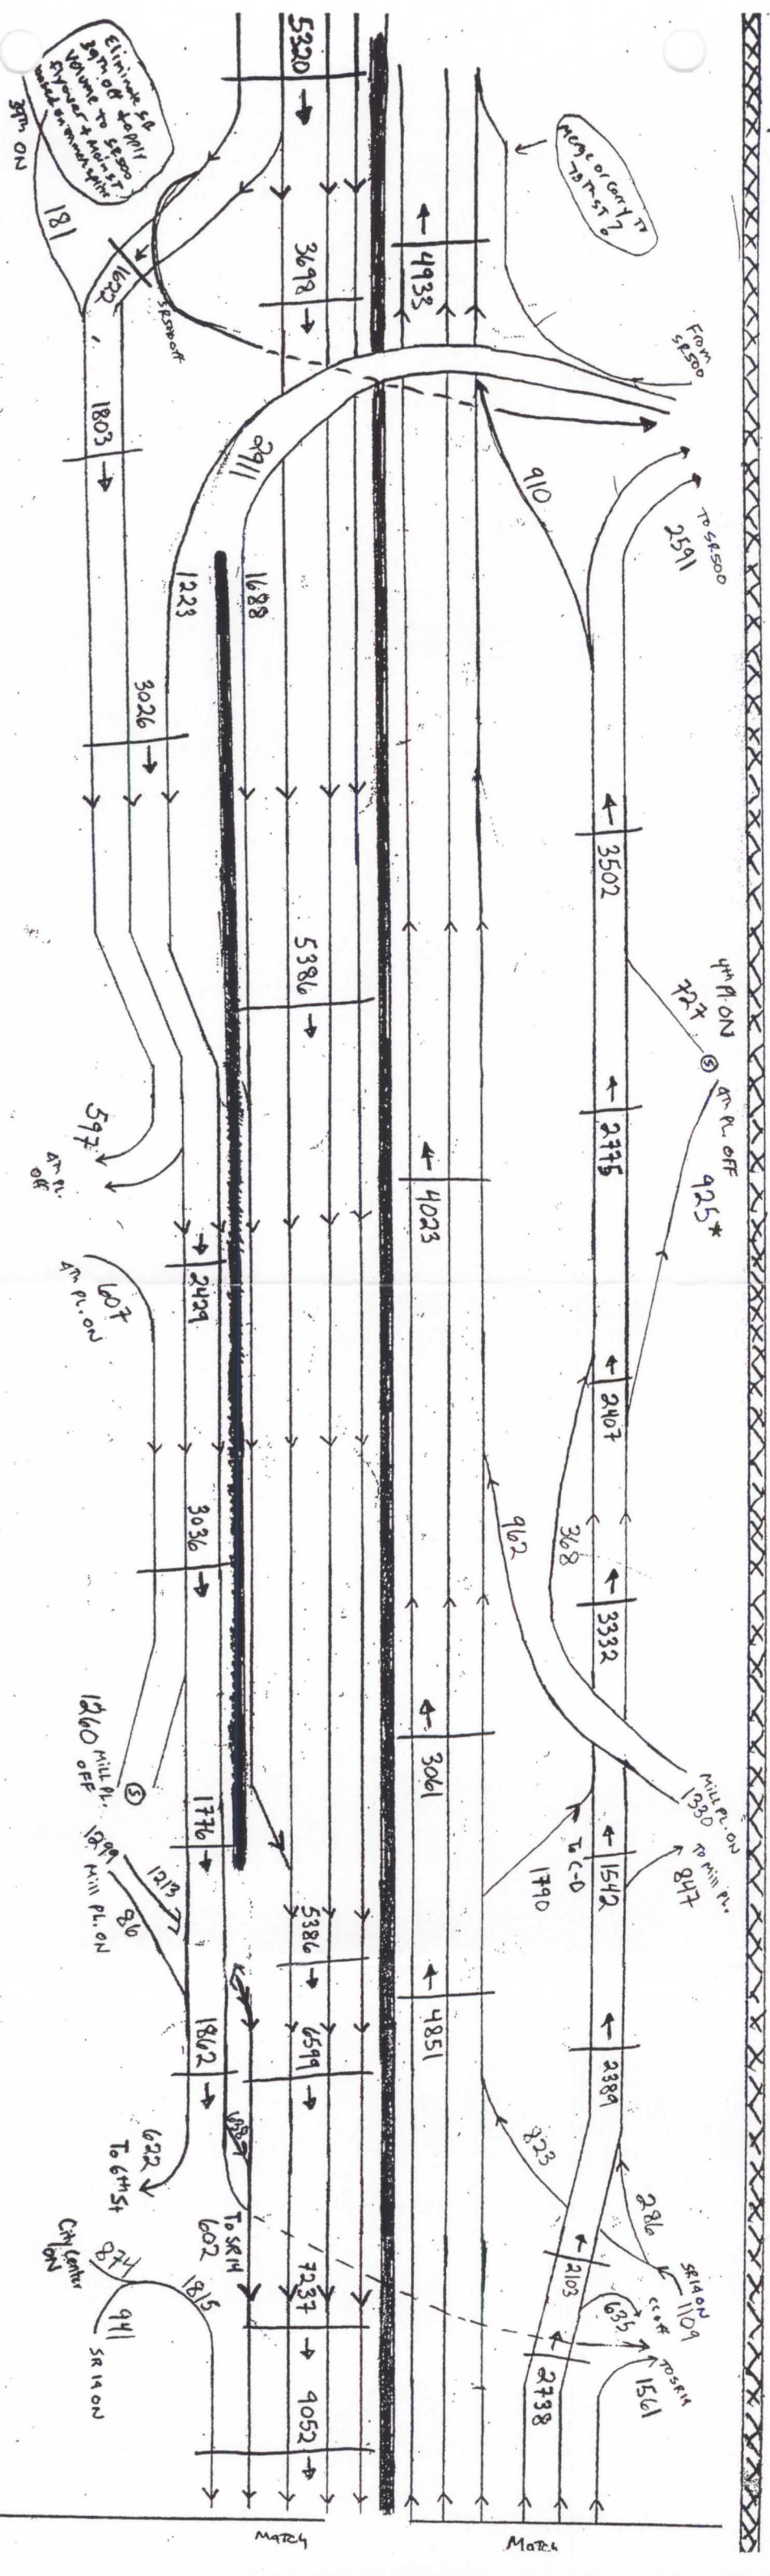

← N NOT TO SCALE

Option 1 - Final
3/8/02

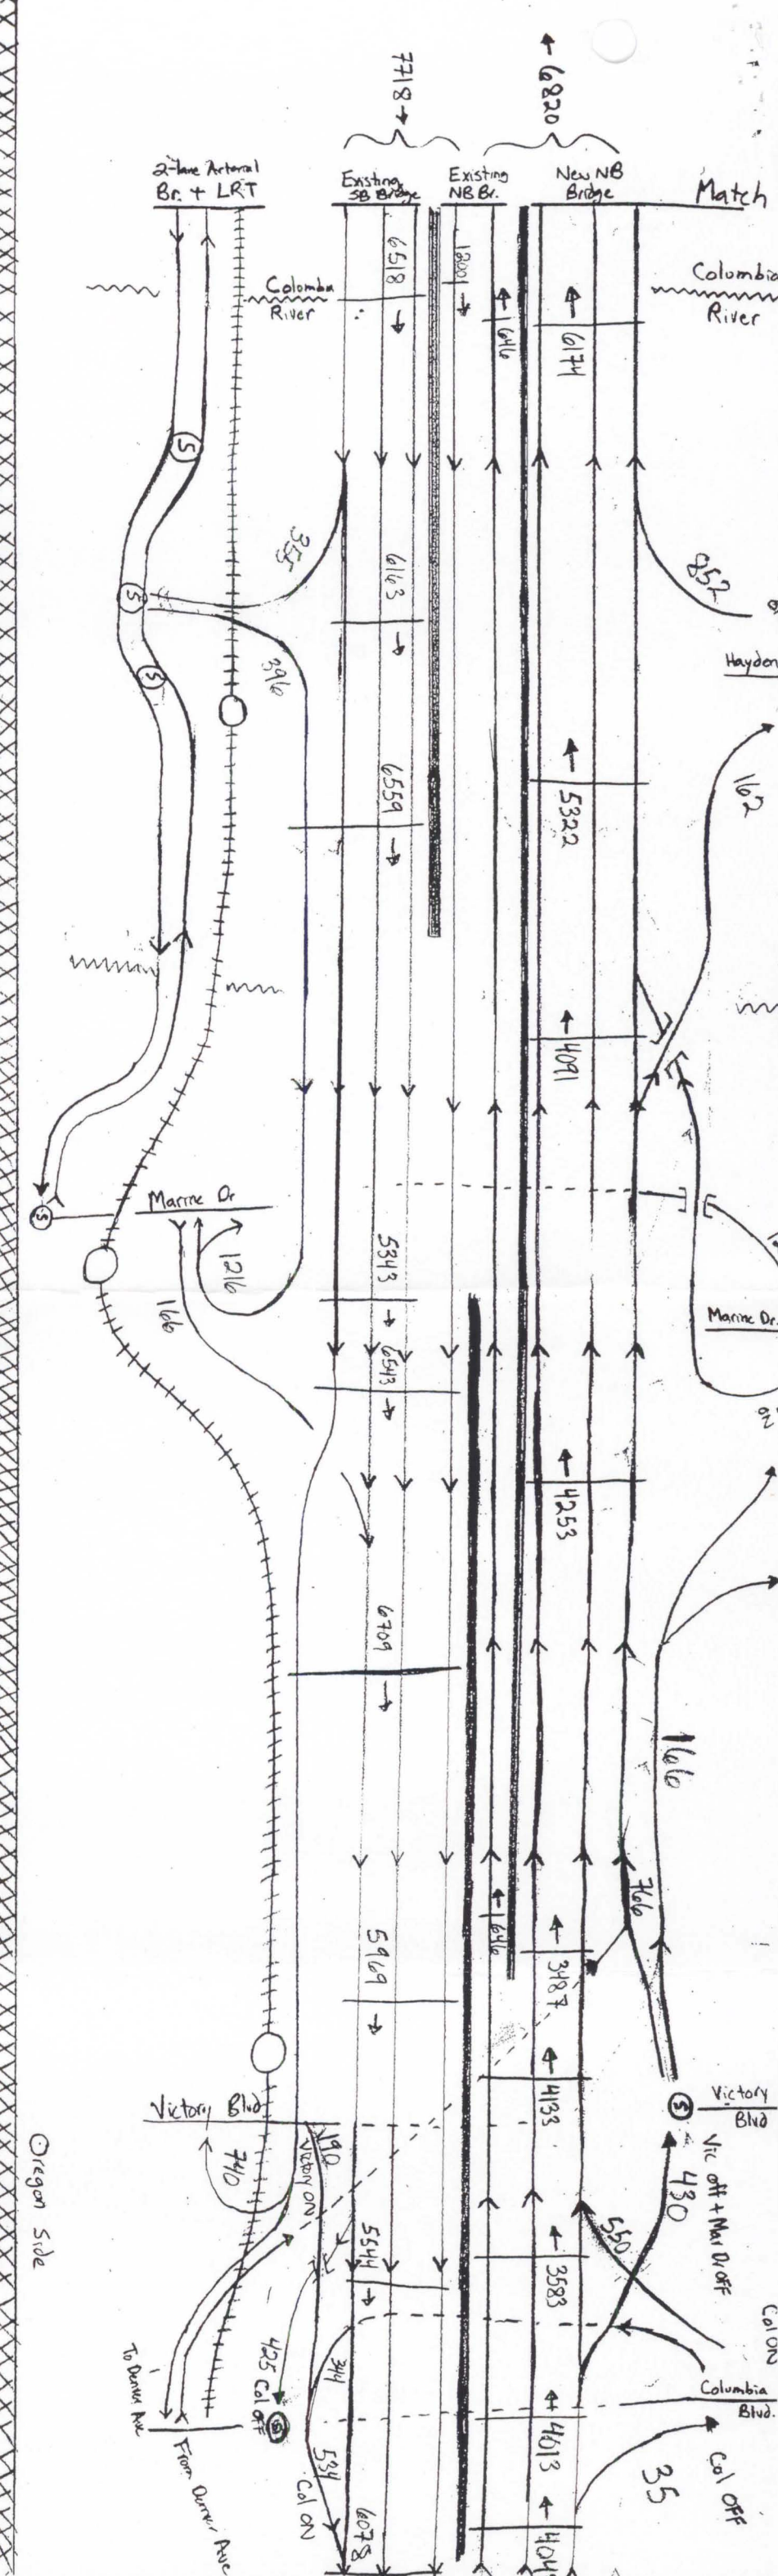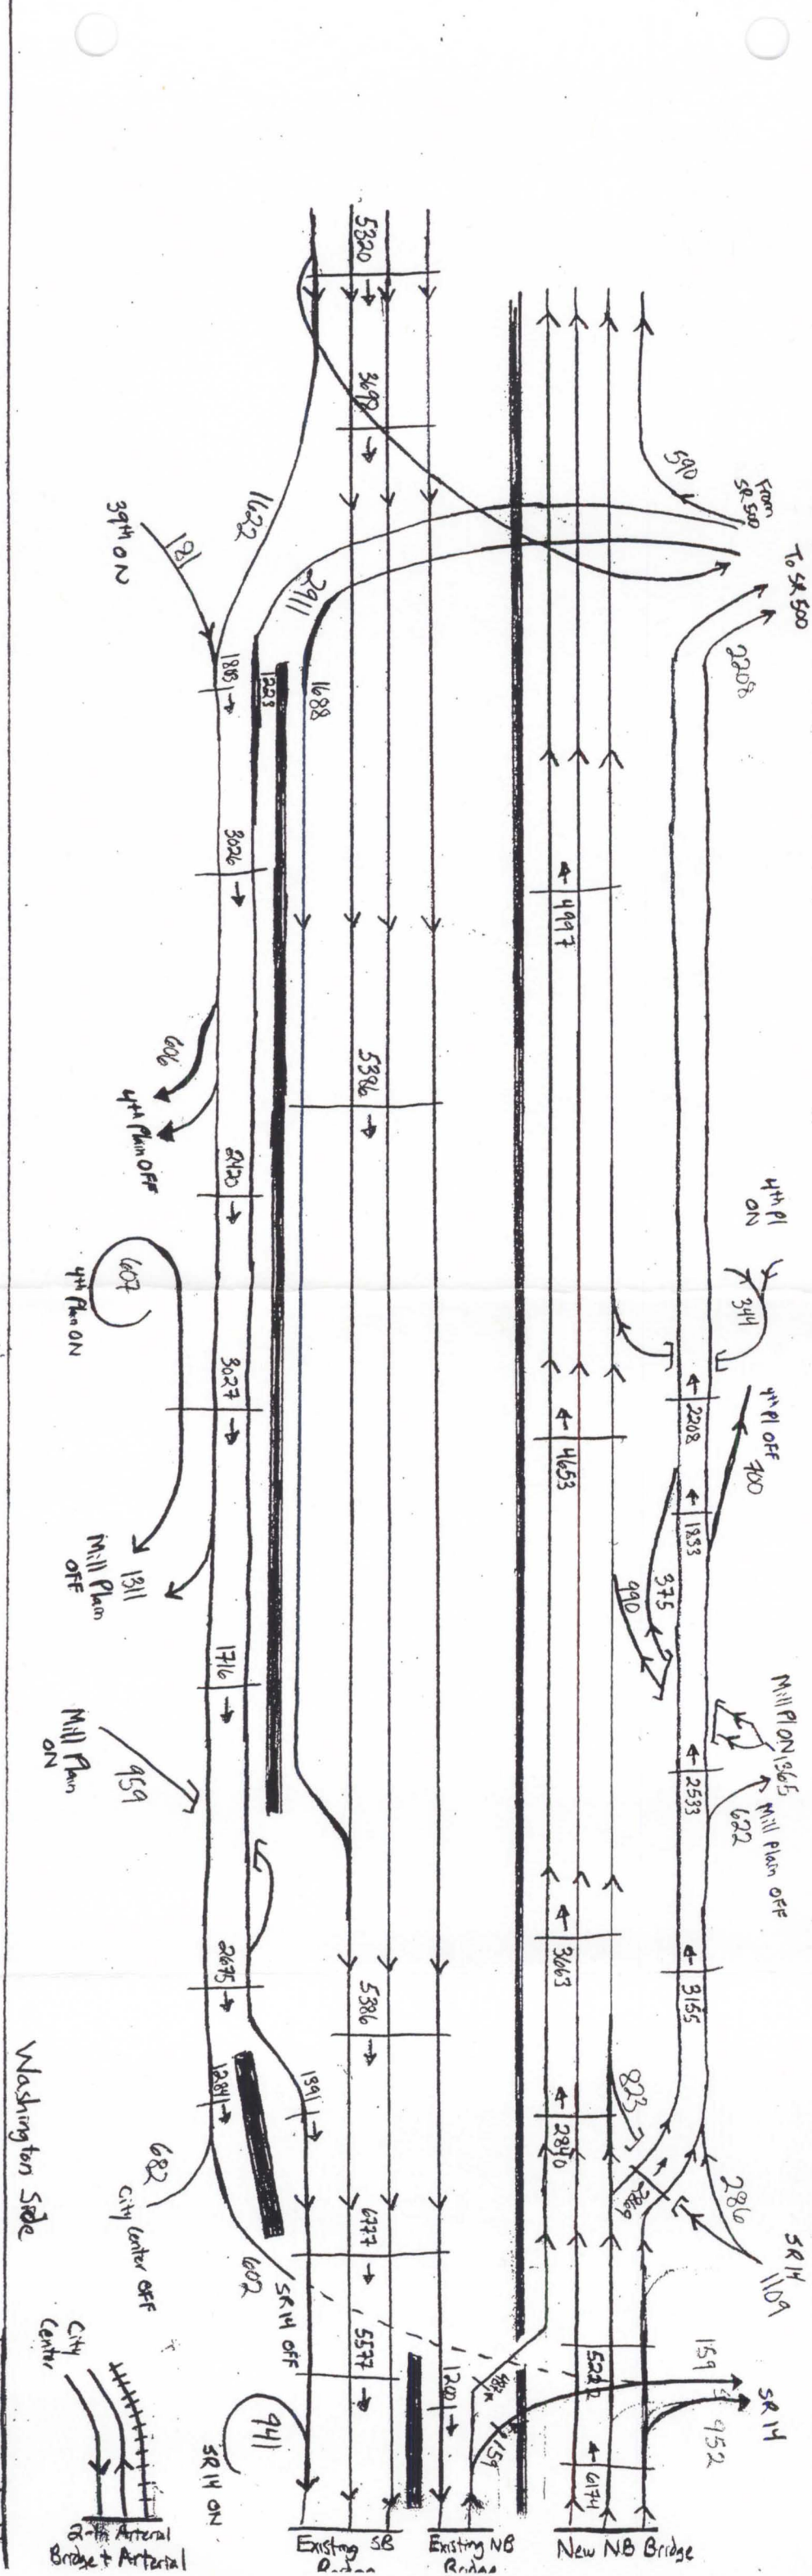

Option 7 volumes

Washington Side

Oregon Side

Option 7-Final
3/13/02

