




**DRAFT**  
12/8/2010

- LEGEND:**
- NEW RETAINING WALL
  - NEW BICYCLE / PEDESTRIAN ROUTE
  - NEW BRIDGE
  - NEW CENTER BARRIER
  - NEW HCT STATION
  - NEW ROAD PAVEMENT & SIDEWALK
  - NEW VEGETATIVE FILTER STRIP
  - NEW STORMWATER DETENTION FACILITY
  - EXISTING BRIDGE REMOVAL
  - EXISTING PAVEMENT REMOVAL


0 300 600  
PLAN SCALE IN FEET

**BRIDGE EXPERT REVIEW PANEL**  
**ALTERNATIVE IV**

DISCLAIMER: THIS INFORMATION IS PROVIDED AS IS AND DOES NOT REPRESENT A CONTRACT. THE USER OF THIS INFORMATION SHOULD CONSULT THE PROJECT DATA AND INFORMATION SOURCE TO ASCERTAIN THE QUALITY OF THIS INFORMATION.

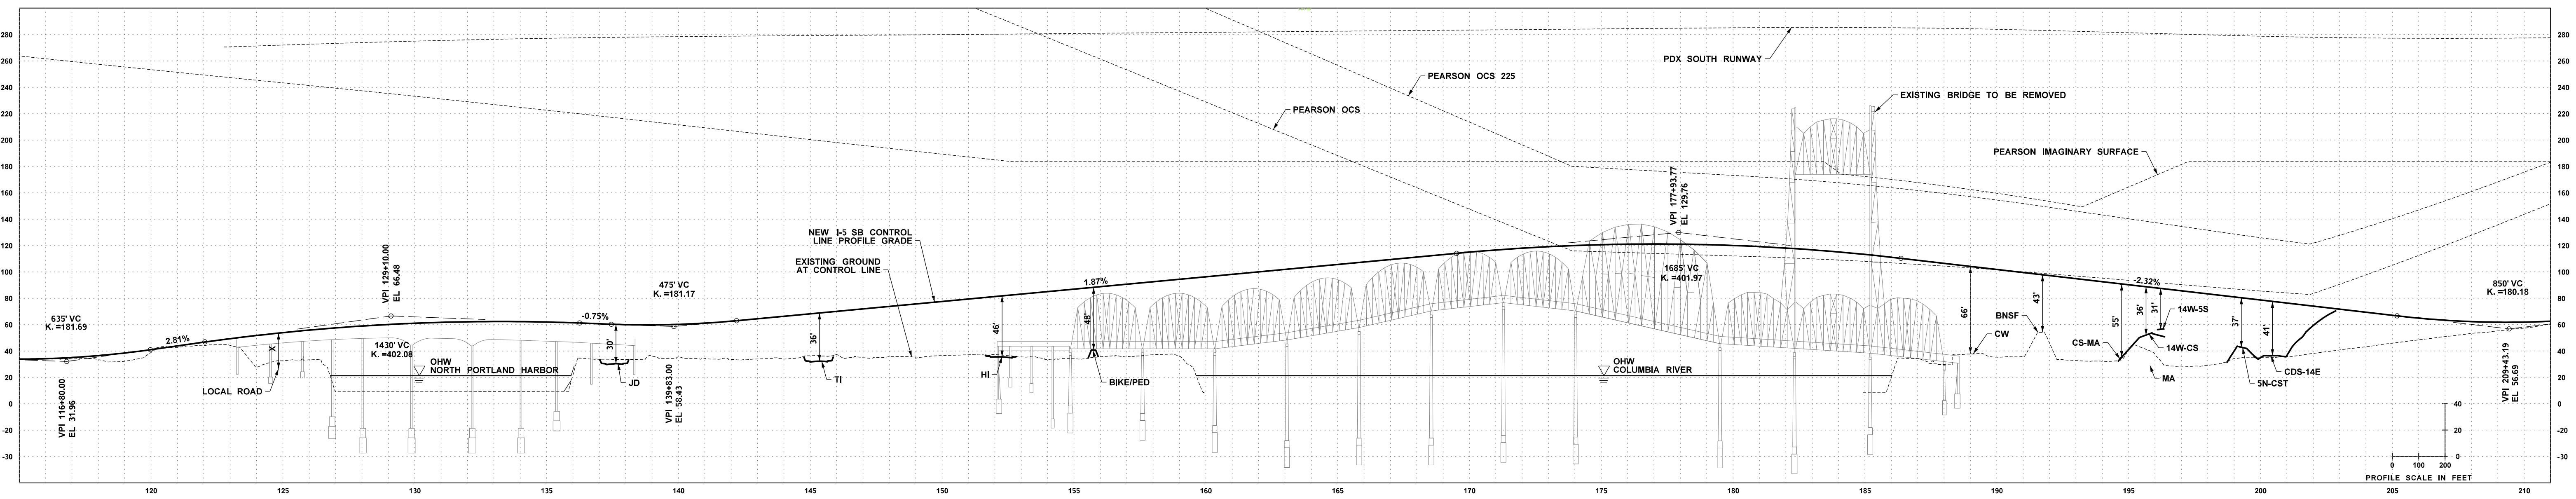

**HIGHWAY PROFILE**

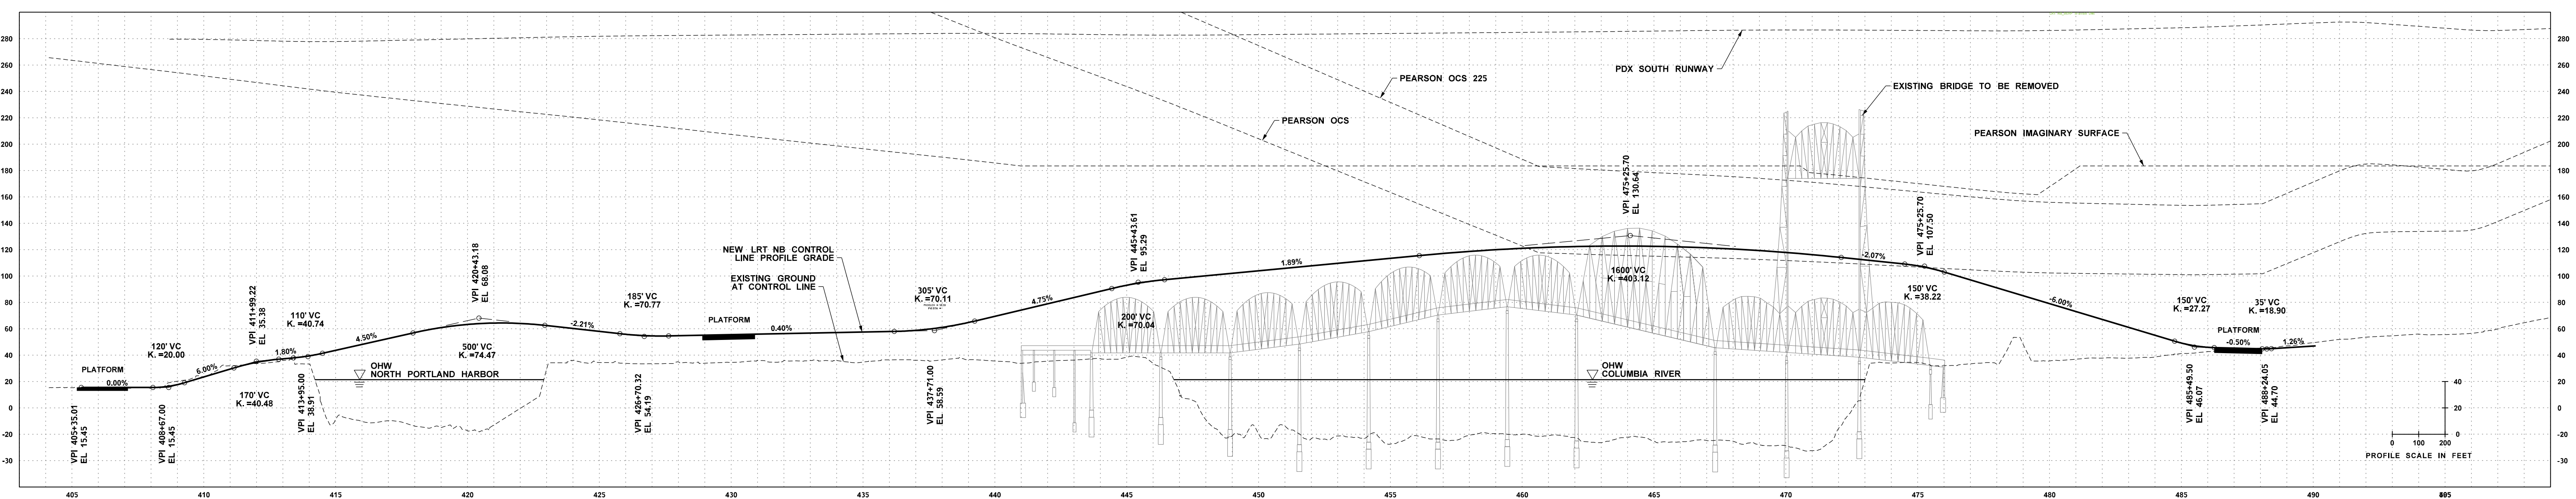

**TRANSIT PROFILE**