



Columbia River
CROSSING

BRIDGE EXPERT REVIEW PANEL
ALTERNATIVE I



0 300 600
PLAN SCALE IN FEET

DRAFT
12/10/2010

LEGEND:

- NEW BICYCLE / PEDESTRIAN ROUTE
- NEW BRIDGE
- NEW CENTER BARRIER
- NEW HCT STATION
- NEW ROAD PAVEMENT & SIDEWALK
- NEW VEGETATIVE FILTER STRIP
- NEW STORMWATER DETENTION FACILITY
- EXISTING BRIDGE REMOVAL
- EXISTING PAVEMENT REMOVAL

DESIGNER: [unreadable] FOR INFORMATION PURPOSES AND MAY NOT HAVE BEEN PROCESSED OR LOCAL. CHANGES OR OMISSIONS IN THESE PLANS ARE THE RESPONSIBILITY OF THE USER. THIS INFORMATION SHOULD BE REVIEWED AND CONFIRMED BY THE USER. THE USER SHALL BE RESPONSIBLE FOR OBTAINING ALL NECESSARY PERMITS AND REGULATORY APPROVALS.

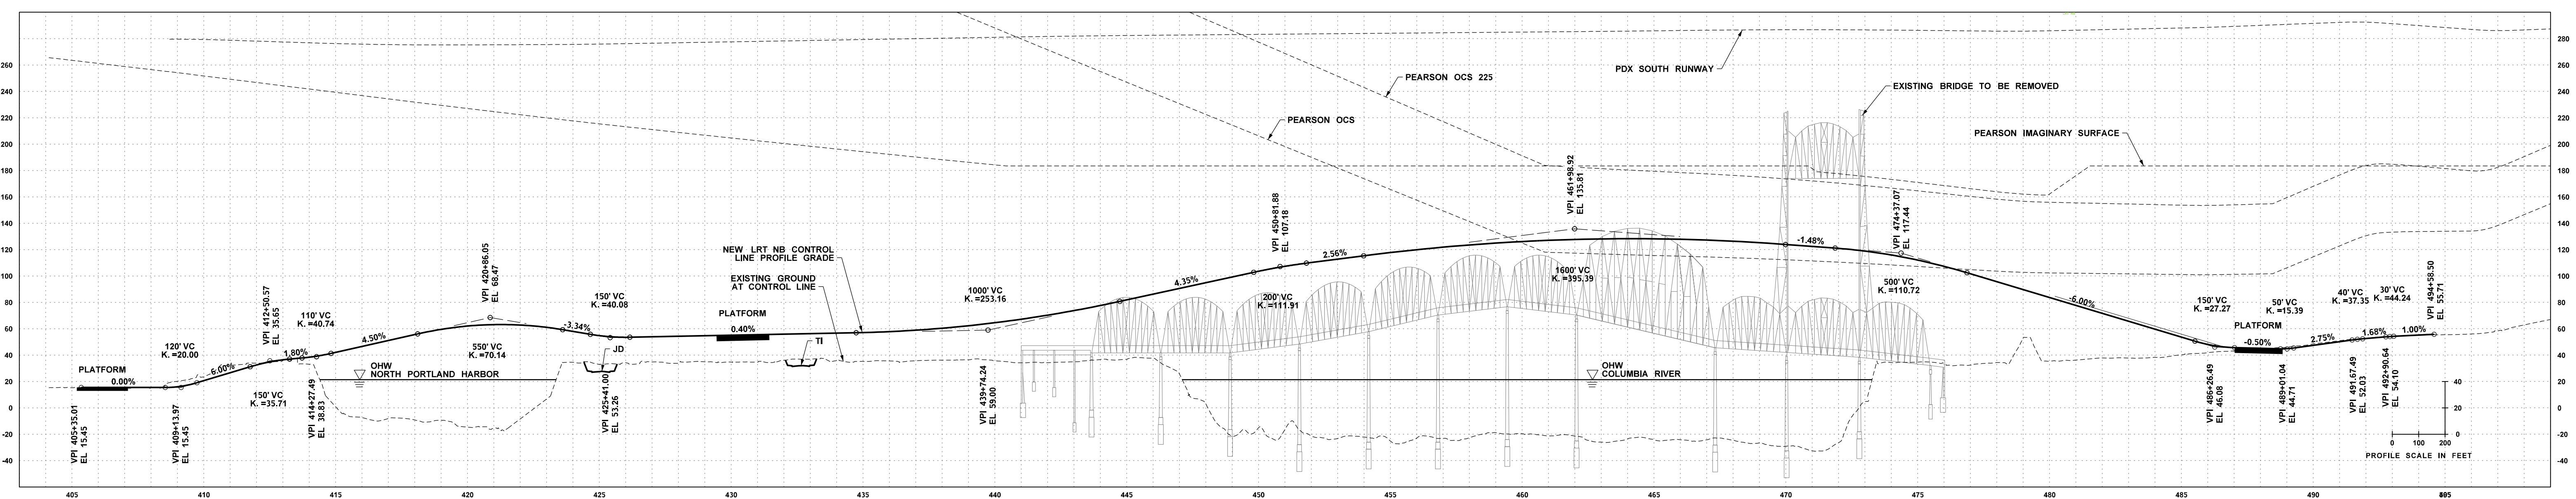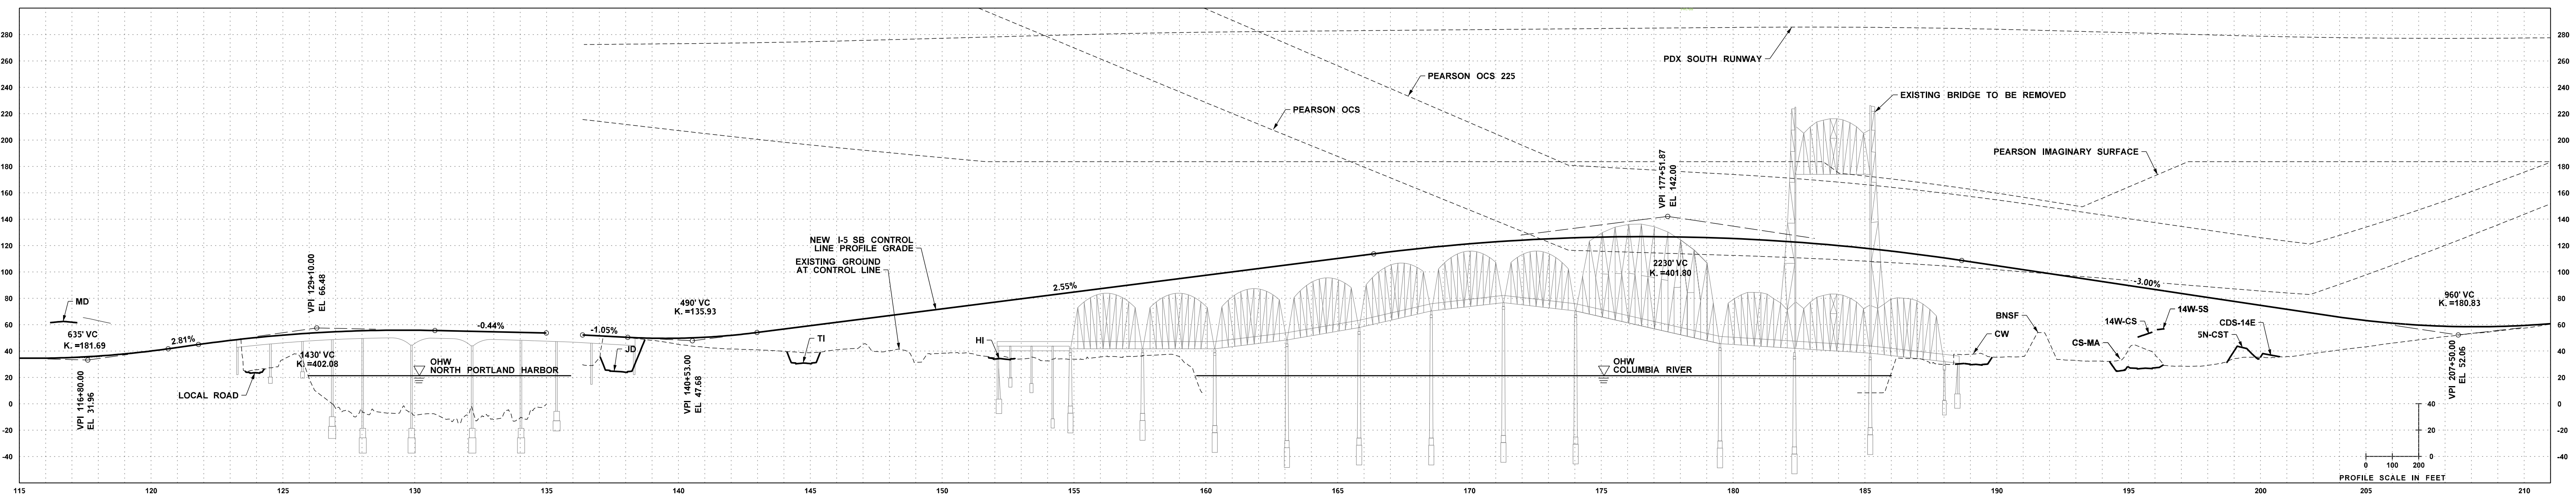




0 300 600
PLAN SCALE IN FEET

BRIDGE EXPERT REVIEW PANEL
ALTERNATIVE II-III


DRAFT
12/10/2010

- LEGEND:
- NEW BICYCLE / PEDESTRIAN ROUTE
 - NEW BRIDGE
 - NEW CENTER BARRIER
 - NEW HCT STATION
 - NEW ROAD PAVEMENT & SIDEWALK
 - NEW VEGETATIVE FILTER STRIP
 - NEW STORMWATER DETENTION FACILITY
 - EXISTING BRIDGE REMOVAL
 - EXISTING PAVEMENT REMOVAL

DESIGNER: [unreadable] FOR INFORMATION PURPOSES AND NOT TO BE USED FOR CONSTRUCTION OR ANY OTHER PURPOSE. USERS OF THIS INFORMATION SHOULD VERIFY THE ACCURACY OF THE INFORMATION AND CONSULT THE PRIMARY DATA AND INFORMATION SOURCE TO ASCERTAIN THE QUALITY OF THE INFORMATION.

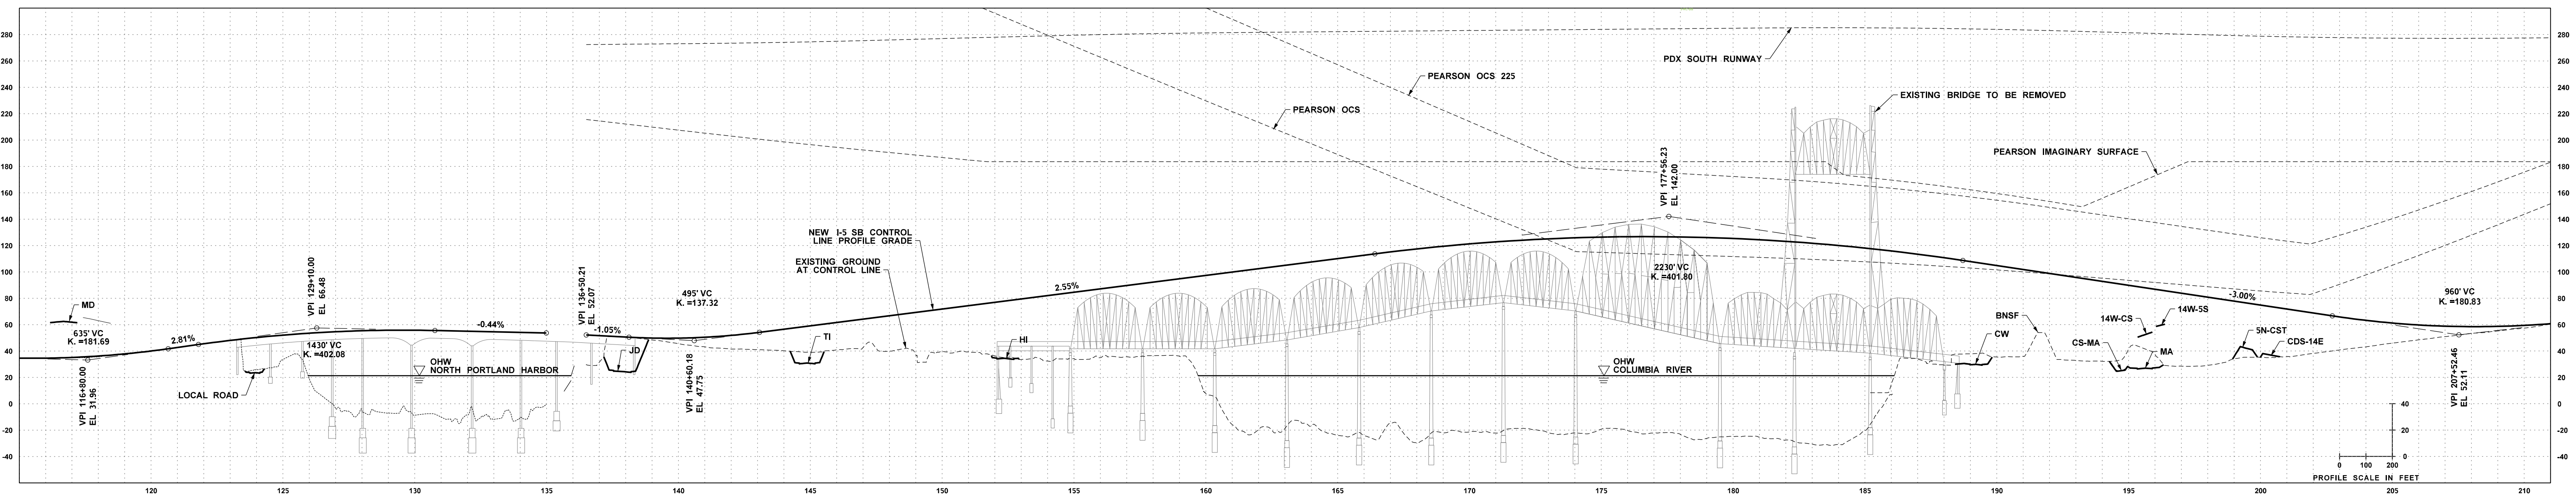

HIGHWAY PROFILE

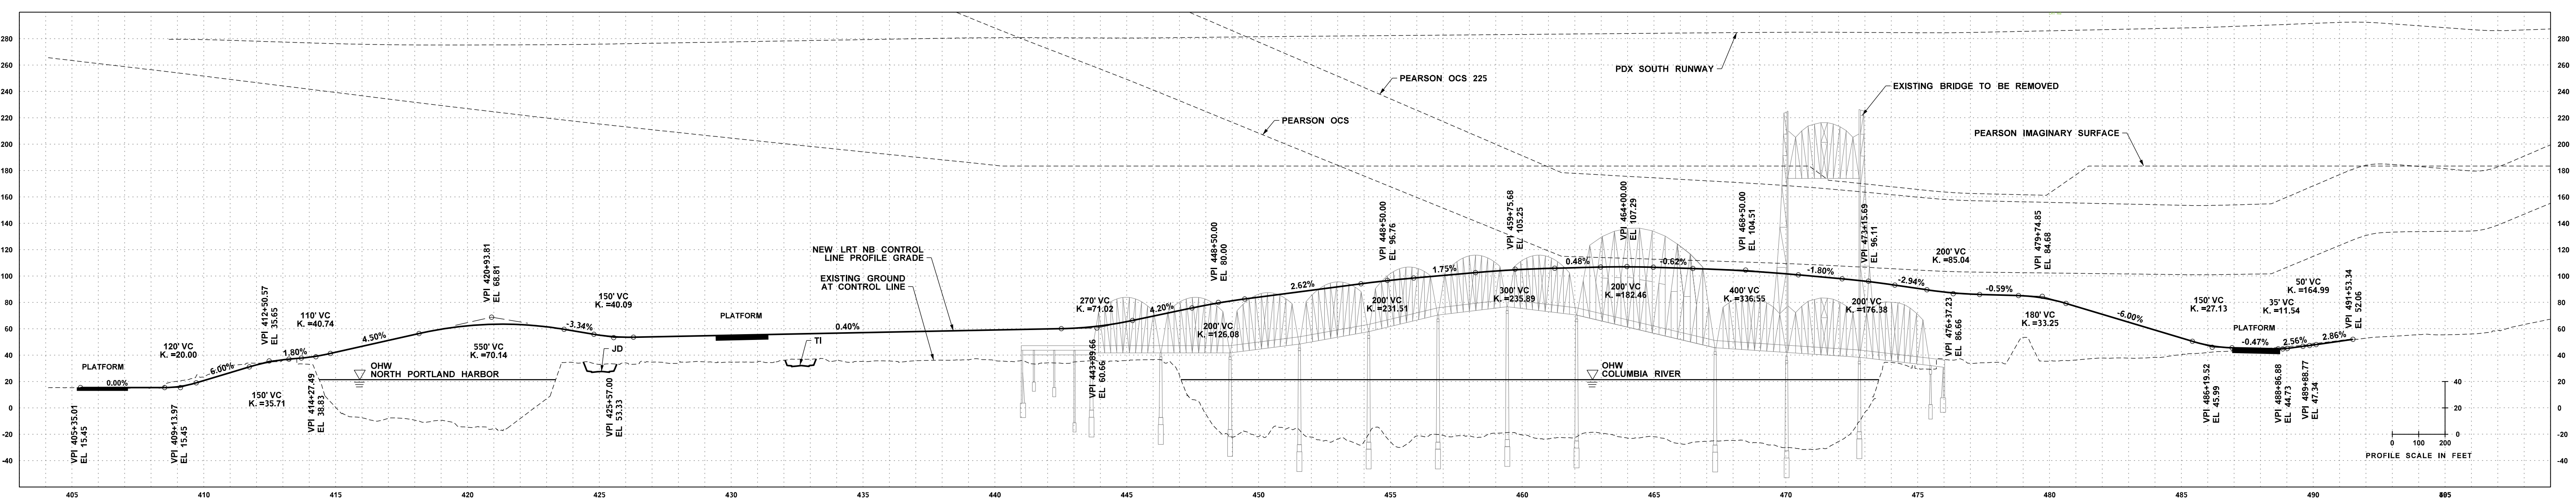

TRANSIT PROFILE




0 300 600
PLAN SCALE IN FEET

BRIDGE EXPERT REVIEW PANEL
ALTERNATIVE IV


DRAFT
12/10/2010

- LEGEND:
- NEW BICYCLE / PEDESTRIAN ROUTE
 - NEW BRIDGE
 - NEW CENTER BARRIER
 - NEW HCT STATION
 - NEW ROAD PAVEMENT & SIDEWALK
 - NEW VEGETATIVE FILTER STRIP
 - NEW STORMWATER DETENTION FACILITY
 - EXISTING BRIDGE REMOVAL
 - EXISTING PAVEMENT REMOVAL

DISCLAIMER: THIS INFORMATION IS FOR INFORMATIONAL PURPOSES ONLY AND DOES NOT CONSTITUTE AN OFFER OF FINANCIAL PRODUCTS OR SERVICES. THE INFORMATION SHOULD BE REVIEWED AND CONFIRMED BY THE APPLICANT AND INVESTOR TO VERIFY THE ACCURACY OF THIS INFORMATION.

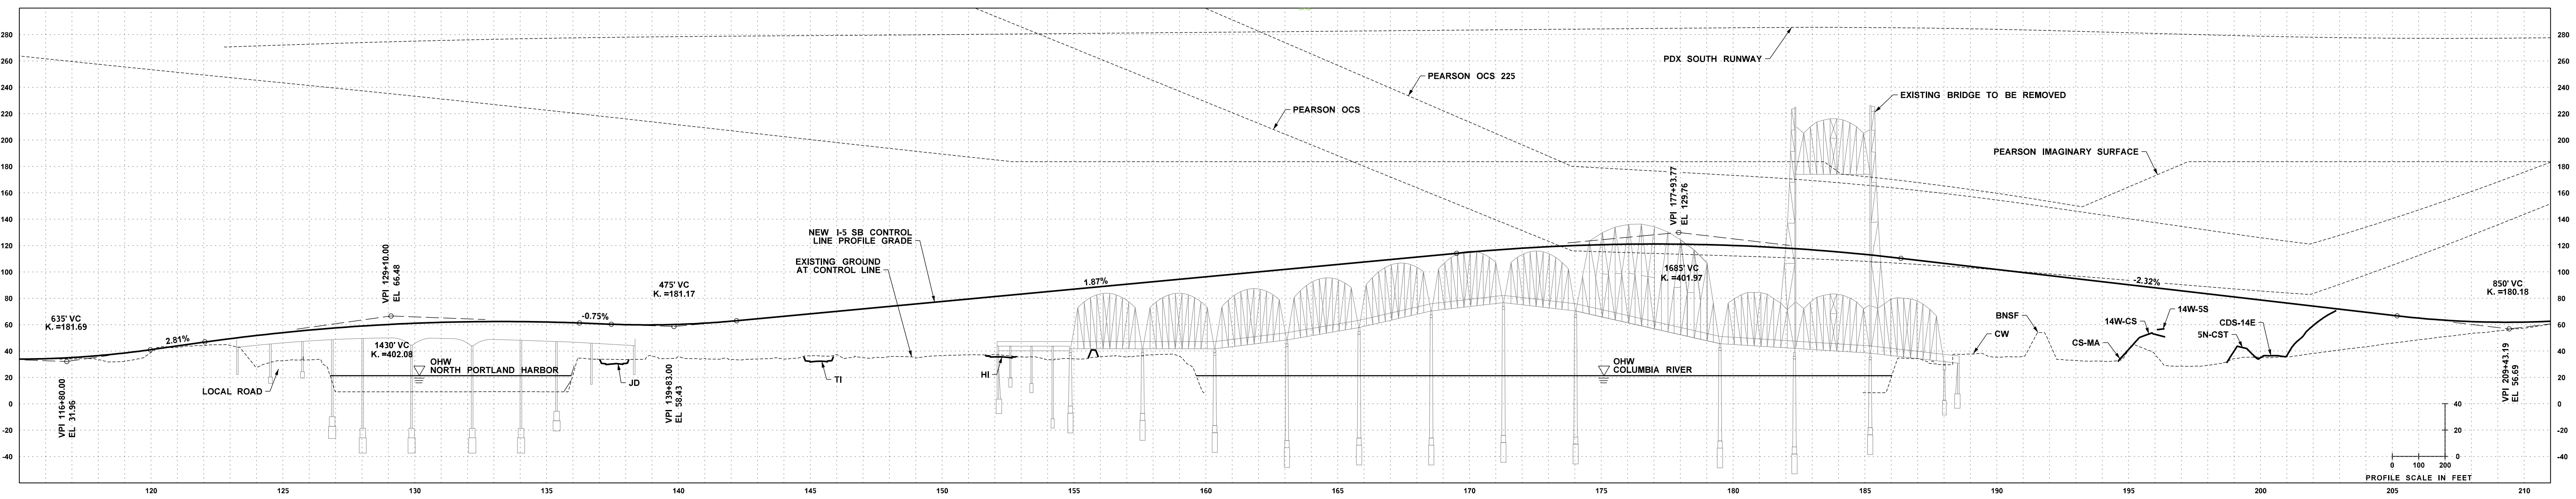

HIGHWAY PROFILE

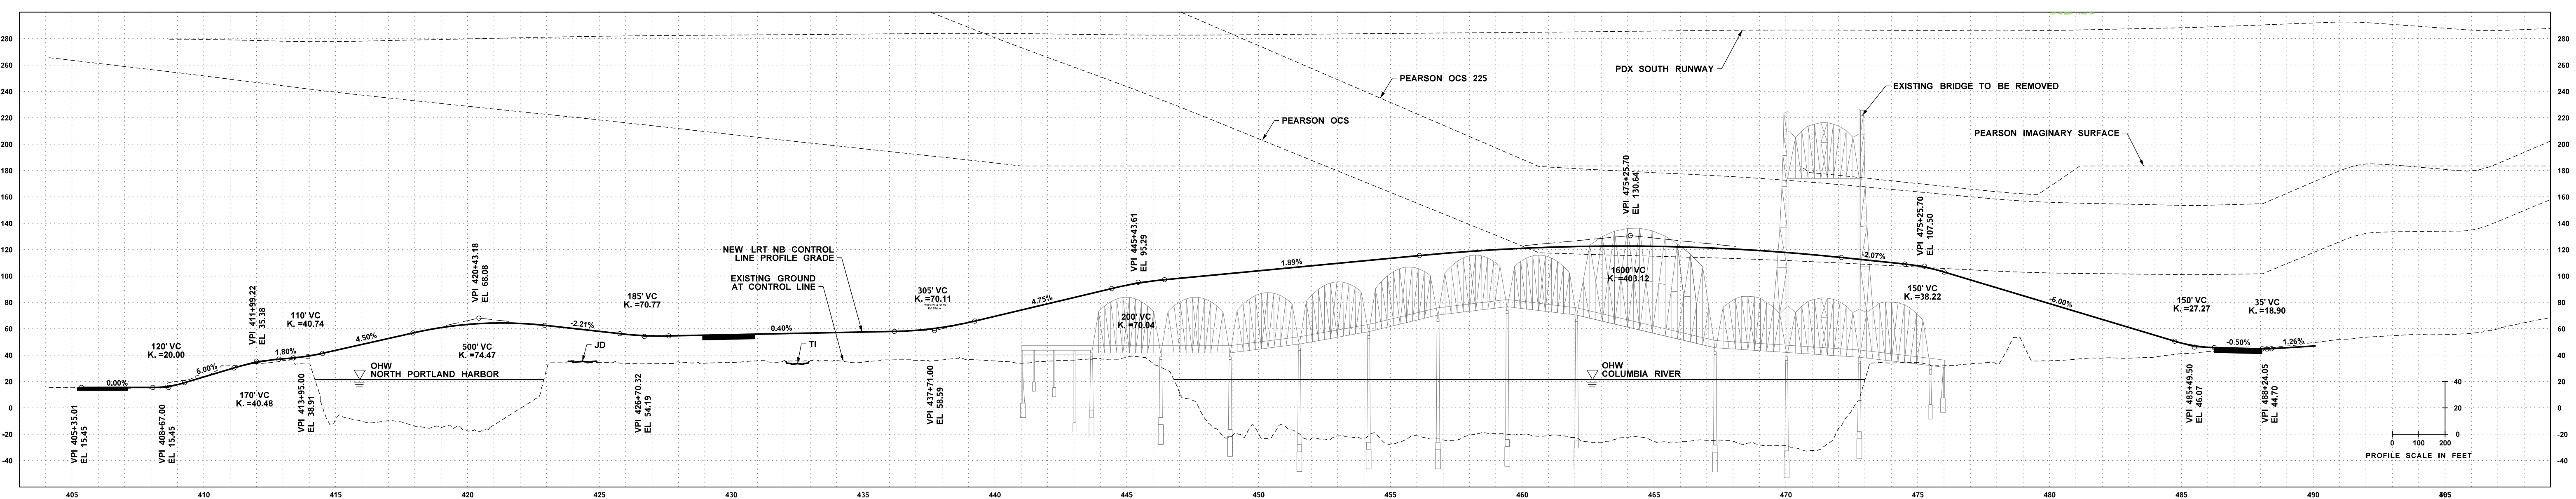

TRANSIT PROFILE




0 300 600
PLAN SCALE IN FEET

BRIDGE EXPERT REVIEW PANEL
ALTERNATIVE


DRAFT
12/10/2010

- LEGEND:
- NEW BICYCLE / PEDESTRIAN ROUTE
 - NEW BRIDGE
 - NEW CENTER BARRIER
 - NEW HCT STATION
 - NEW ROAD PAVEMENT & SIDEWALK
 - NEW VEGETATIVE FILTER STRIP
 - NEW STORMWATER DETENTION FACILITY
 - EXISTING BRIDGE REMOVAL
 - EXISTING PAVEMENT REMOVAL


DESIGNER: [unreadable] FOR INFORMATION PURPOSES AND MAY NOT HAVE BEEN PROCESSED OR LOCAL. CHANGES OR SUPPLEMENTAL WORKS OF THIS INFORMATION SHOULD BE REVIEWED OR CONSULT THE PRIMARY DATA AND INFORMATION SOURCE TO ASCERTAIN THE QUALITY OF THIS INFORMATION.

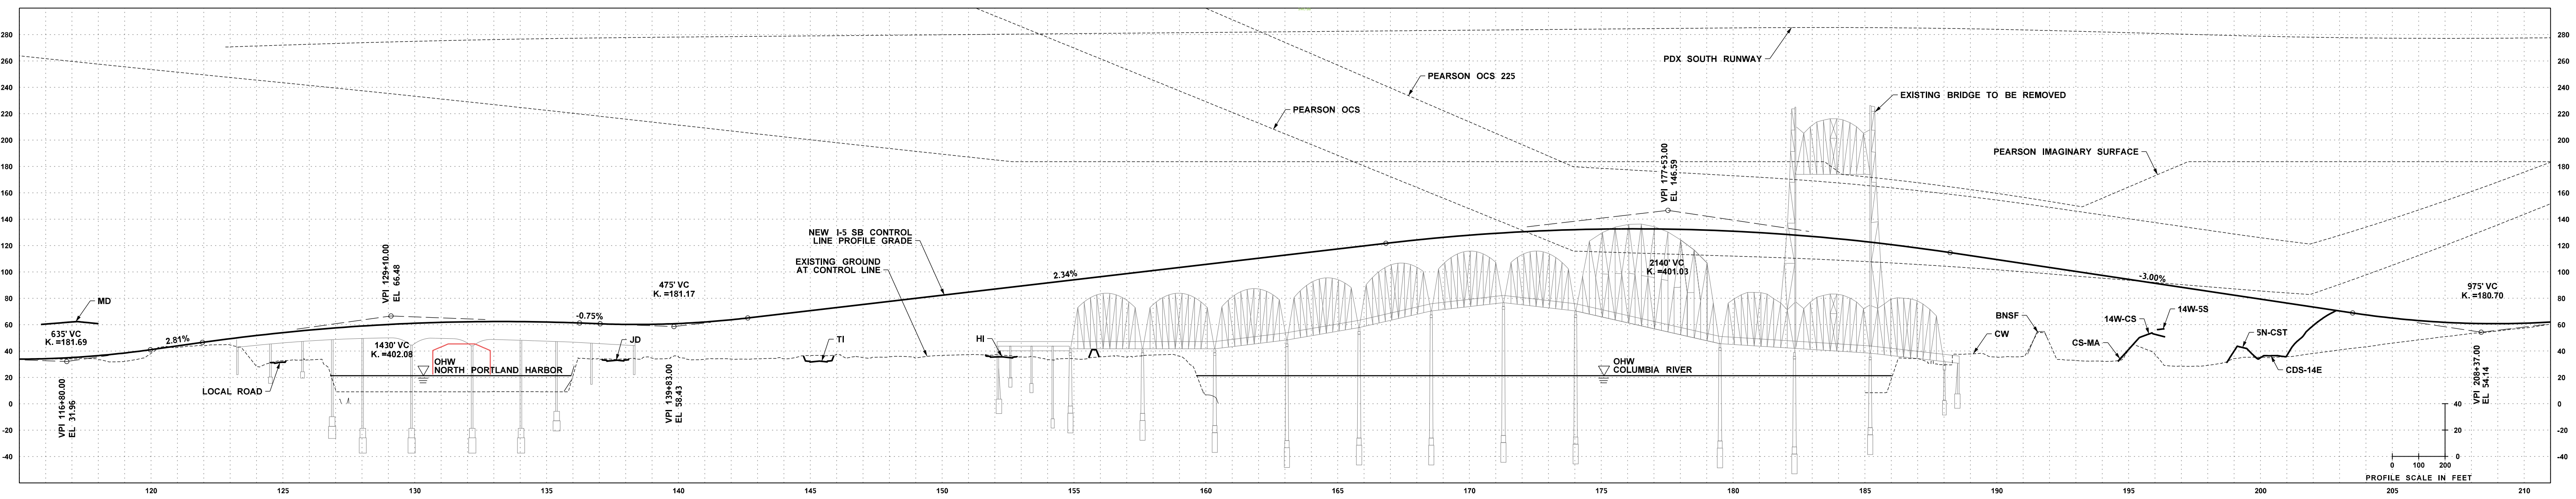

HIGHWAY PROFILE

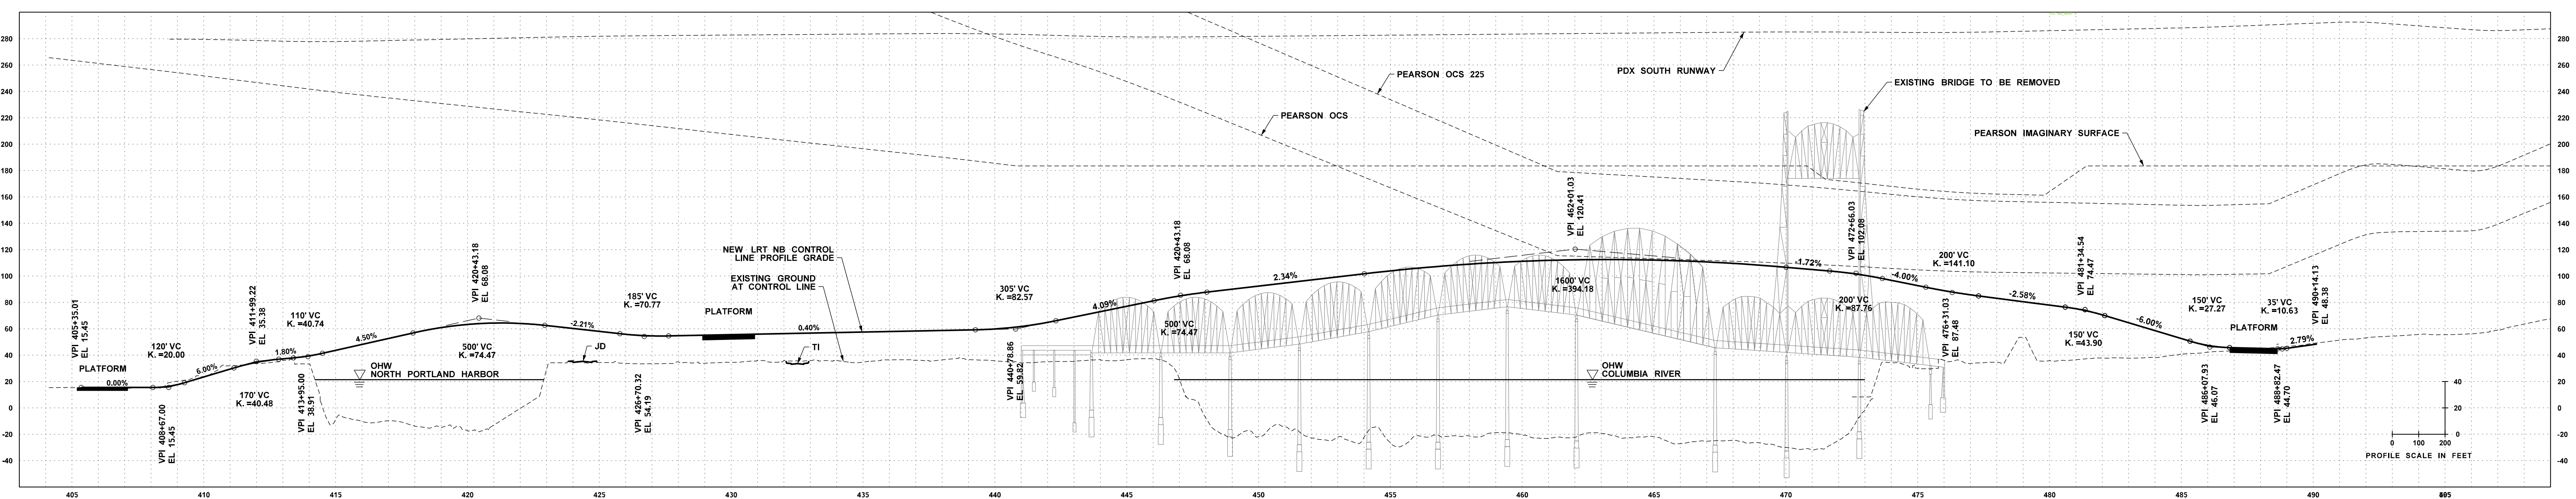


TRANSIT PROFILE

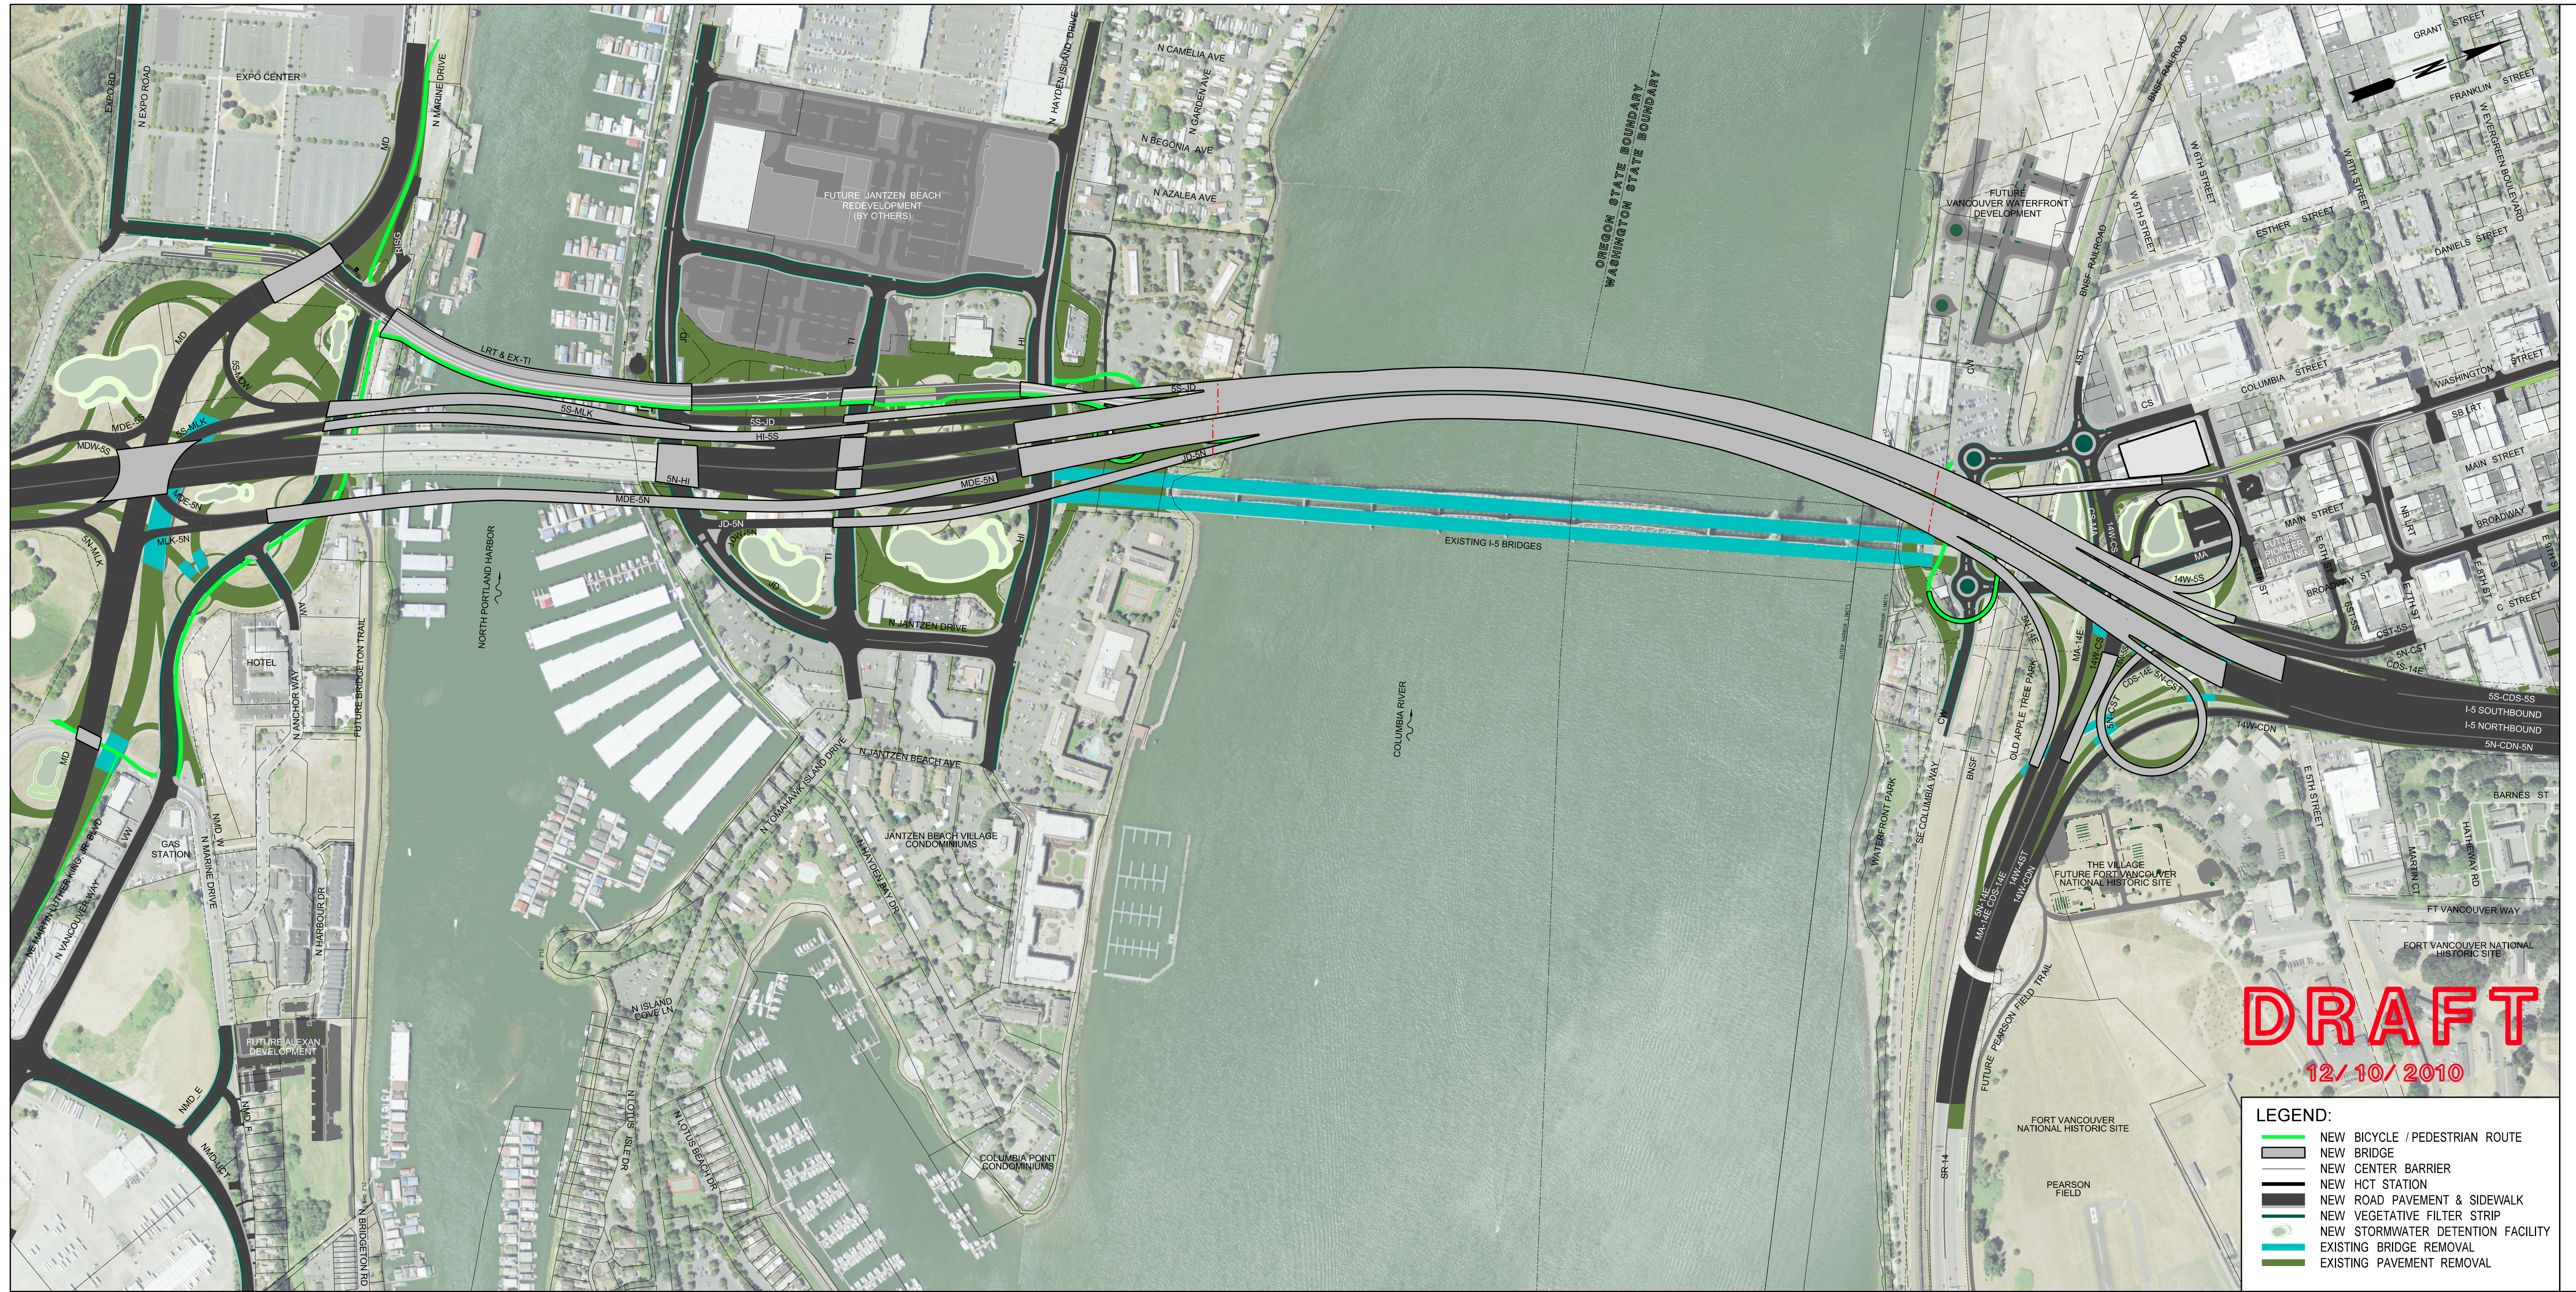


DRAFT
12/10/2010

- LEGEND:**
- NEW BICYCLE / PEDESTRIAN ROUTE
 - NEW BRIDGE
 - NEW CENTER BARRIER
 - NEW HCT STATION
 - NEW ROAD PAVEMENT & SIDEWALK
 - NEW VEGETATIVE FILTER STRIP
 - NEW STORMWATER DETENTION FACILITY
 - EXISTING BRIDGE REMOVAL
 - EXISTING PAVEMENT REMOVAL

DESIGNER: [unreadable] FOR INFORMATION PURPOSES AND NOT TO BE USED FOR CONSTRUCTION OR ANY OTHER PURPOSE. USERS OF THIS INFORMATION SHOULD VERIFY THE INFORMATION FOR ACCURACY AND TO ASCERTAIN THE QUALITY OF THE INFORMATION.

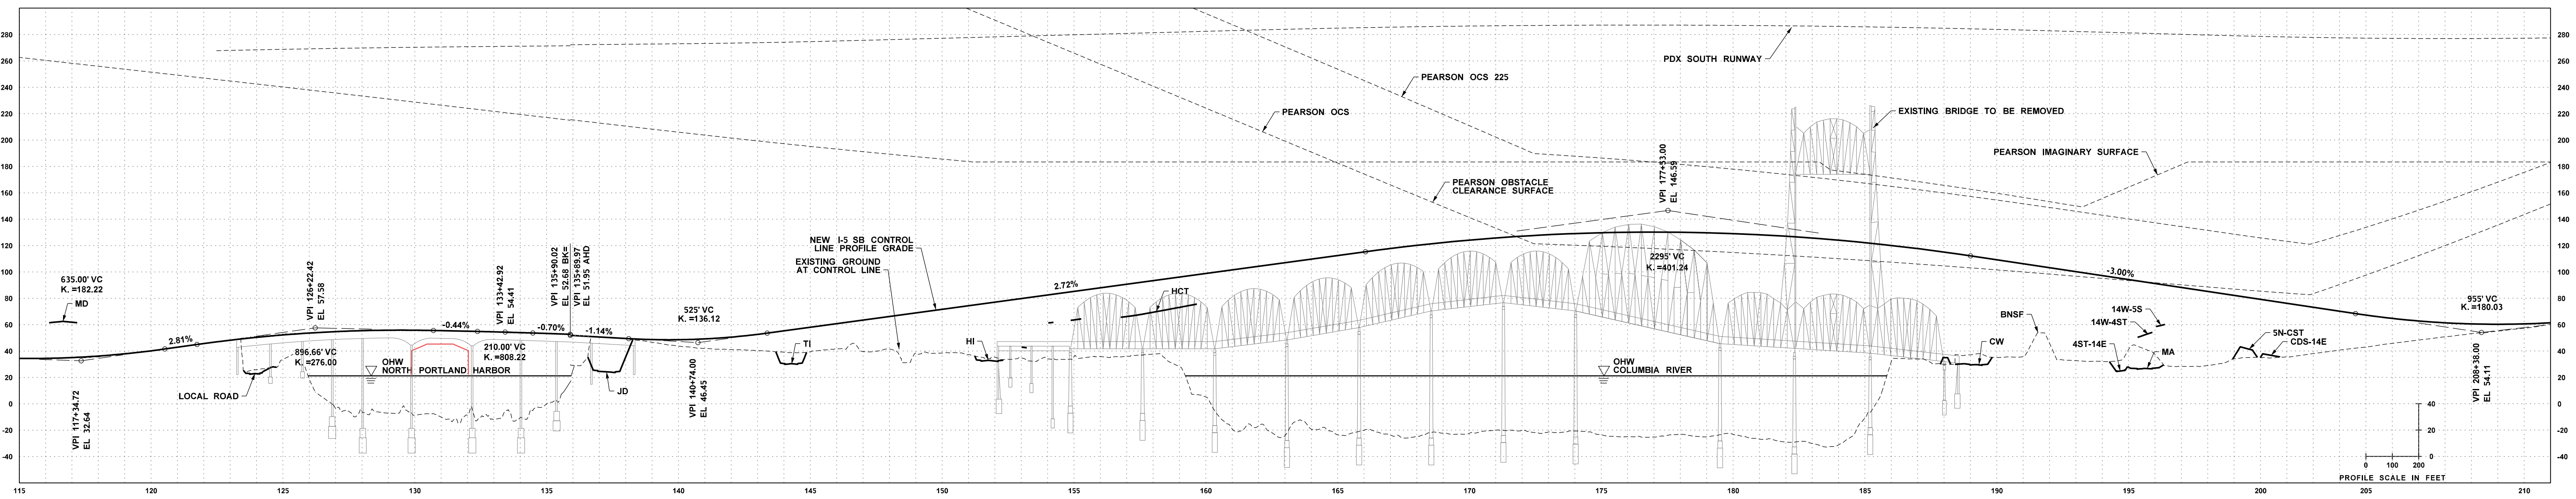

HIGHWAY PROFILE

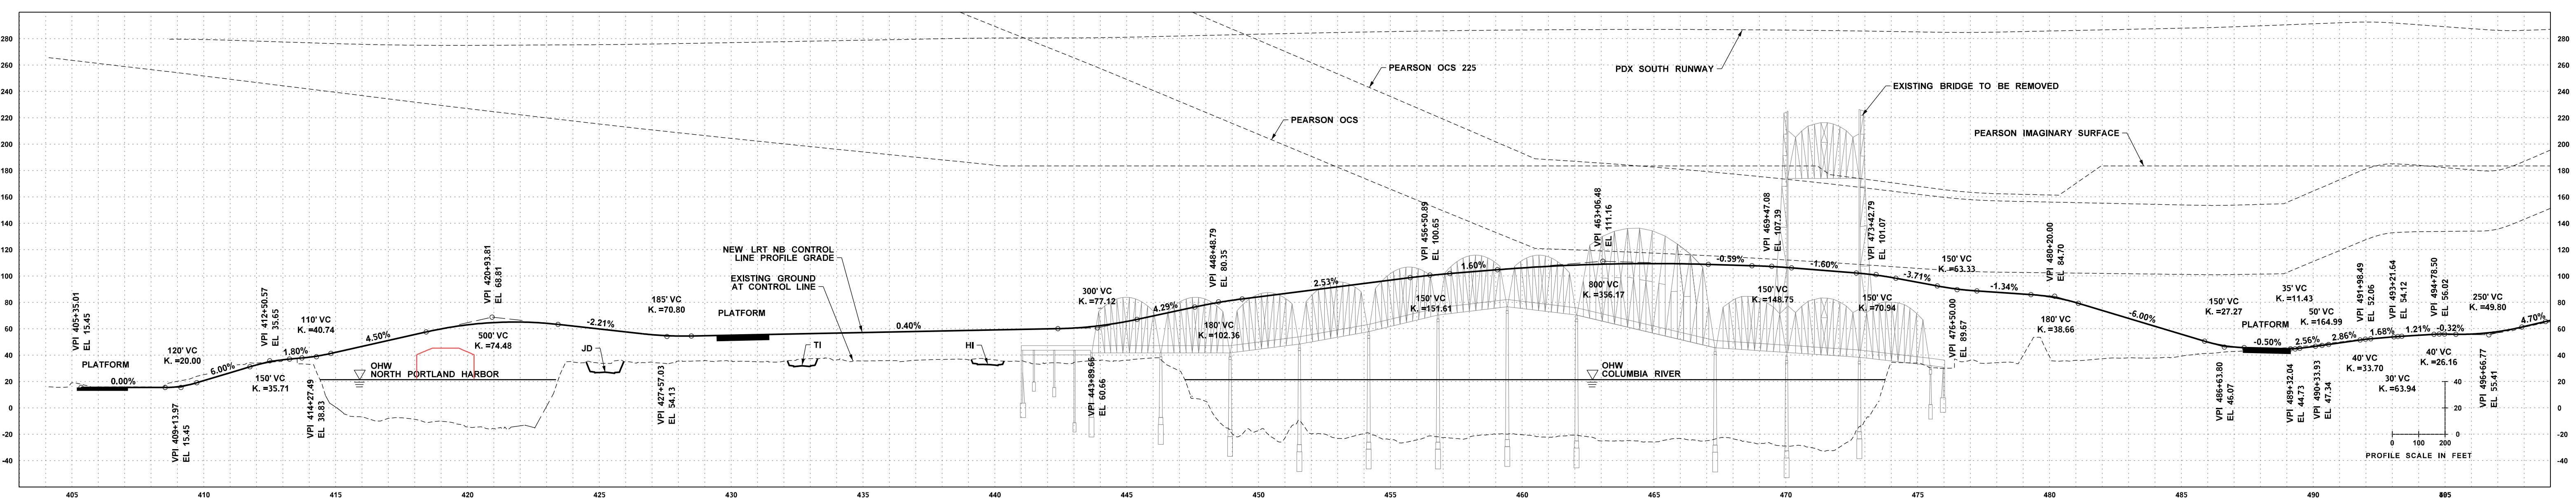

TRANSIT PROFILE