




0 300 600
PLAN SCALE IN FEET

DRAFT
12/10/2010


- LEGEND:**
- NEW BICYCLE / PEDESTRIAN ROUTE
 - NEW BRIDGE
 - NEW CENTER BARRIER
 - NEW HCT STATION
 - NEW ROAD PAVEMENT & SIDEWALK
 - NEW VEGETATIVE FILTER STRIP
 - NEW STORMWATER DETENTION FACILITY
 - EXISTING BRIDGE REMOVAL
 - EXISTING PAVEMENT REMOVAL

BRIDGE EXPERT REVIEW PANEL
ALTERNATIVE I

DESIGNER: [unreadable] FOR INFORMATION PURPOSES AND MAY NOT HAVE BEEN PROCESSED OR LOCAL. CHANGES OR OMISSIONS IN THESE USES OF THIS INFORMATION SHOULD BE REVIEWED OR CONSULT THE PRIMARY DATA AND INFORMATION SOURCE TO ASCERTAIN THE QUALITY OF THIS INFORMATION.

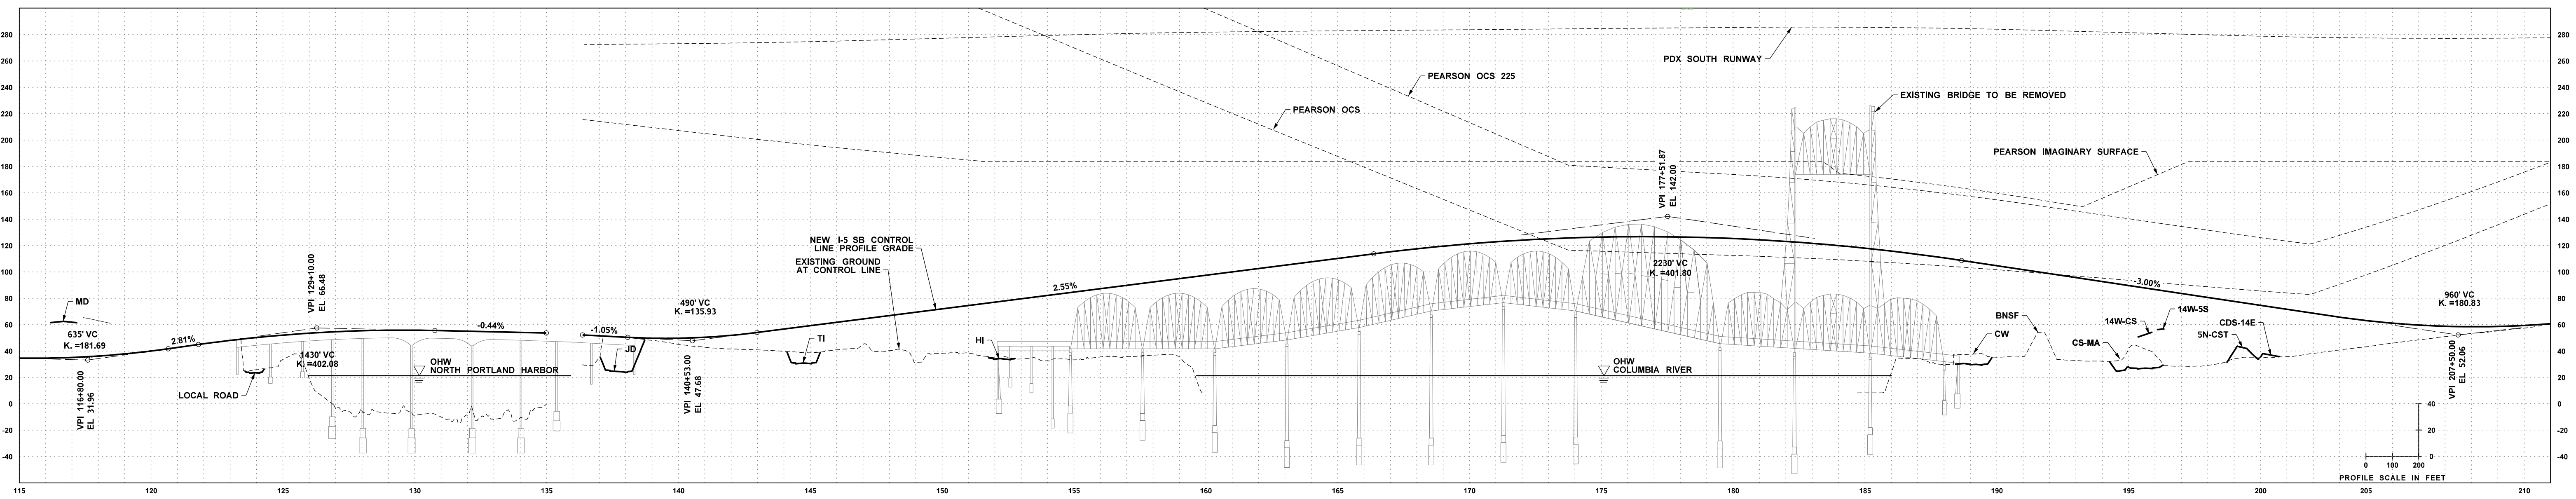

HIGHWAY PROFILE

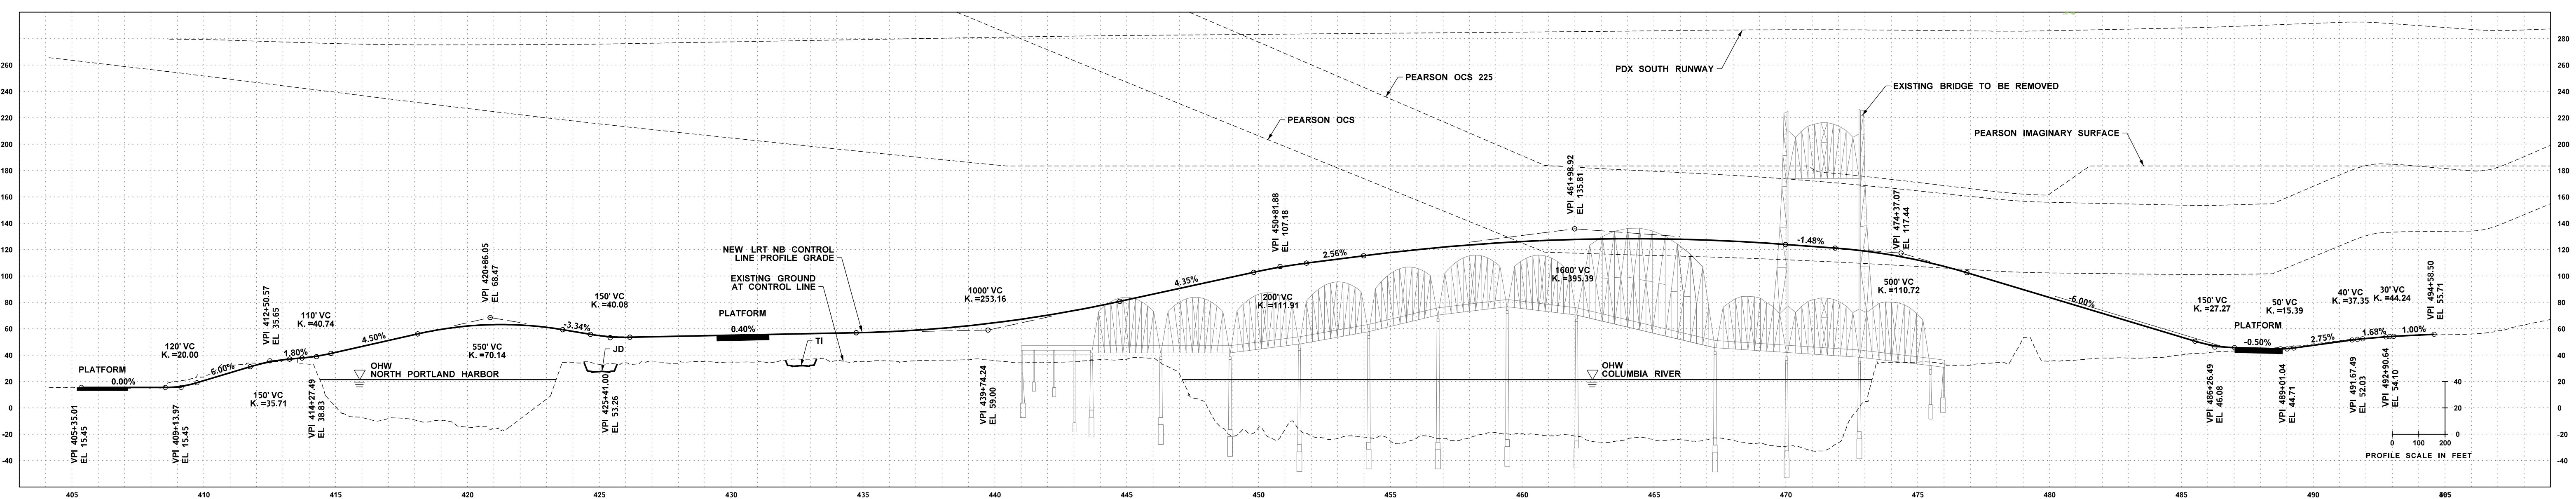

TRANSIT PROFILE