




0 300 600
PLAN SCALE IN FEET

BRIDGE EXPERT REVIEW PANEL
ALTERNATIVE II-III


DRAFT
12/10/2010

- LEGEND:**
- NEW BICYCLE / PEDESTRIAN ROUTE
 - NEW BRIDGE
 - NEW CENTER BARRIER
 - NEW HCT STATION
 - NEW ROAD PAVEMENT & SIDEWALK
 - NEW VEGETATIVE FILTER STRIP
 - NEW STORMWATER DETENTION FACILITY
 - EXISTING BRIDGE REMOVAL
 - EXISTING PAVEMENT REMOVAL

DESIGNER: [unreadable] FOR INFORMATION PURPOSES AND NOT TO BE USED FOR CONSTRUCTION OR ANY OTHER PURPOSE. USERS OF THIS INFORMATION SHOULD CONSULT THE PRIMARY DATA AND INFORMATION SOURCE TO ASCERTAIN THE QUALITY OF THIS INFORMATION.

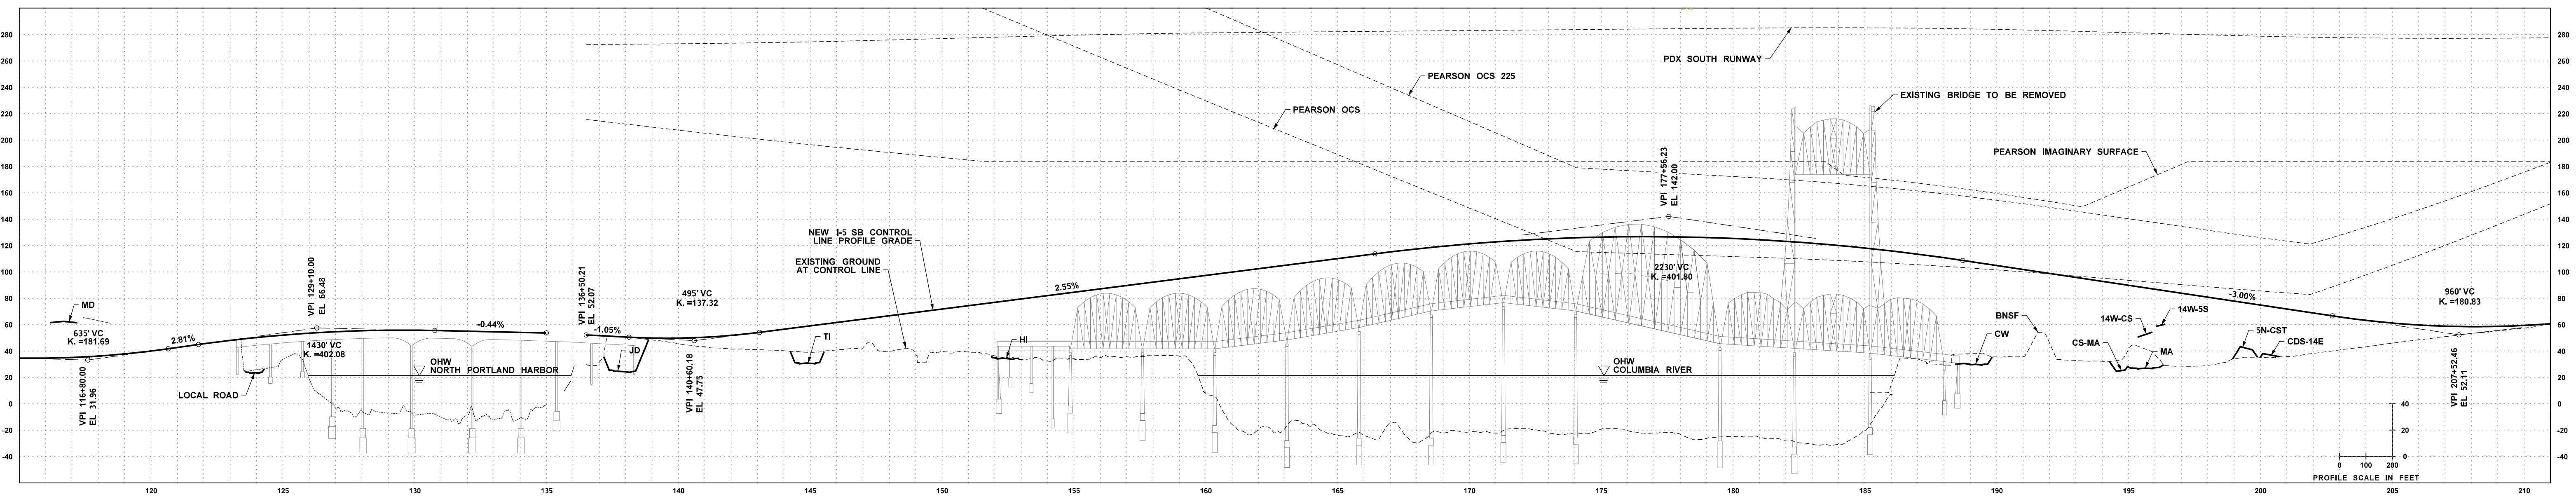

HIGHWAY PROFILE

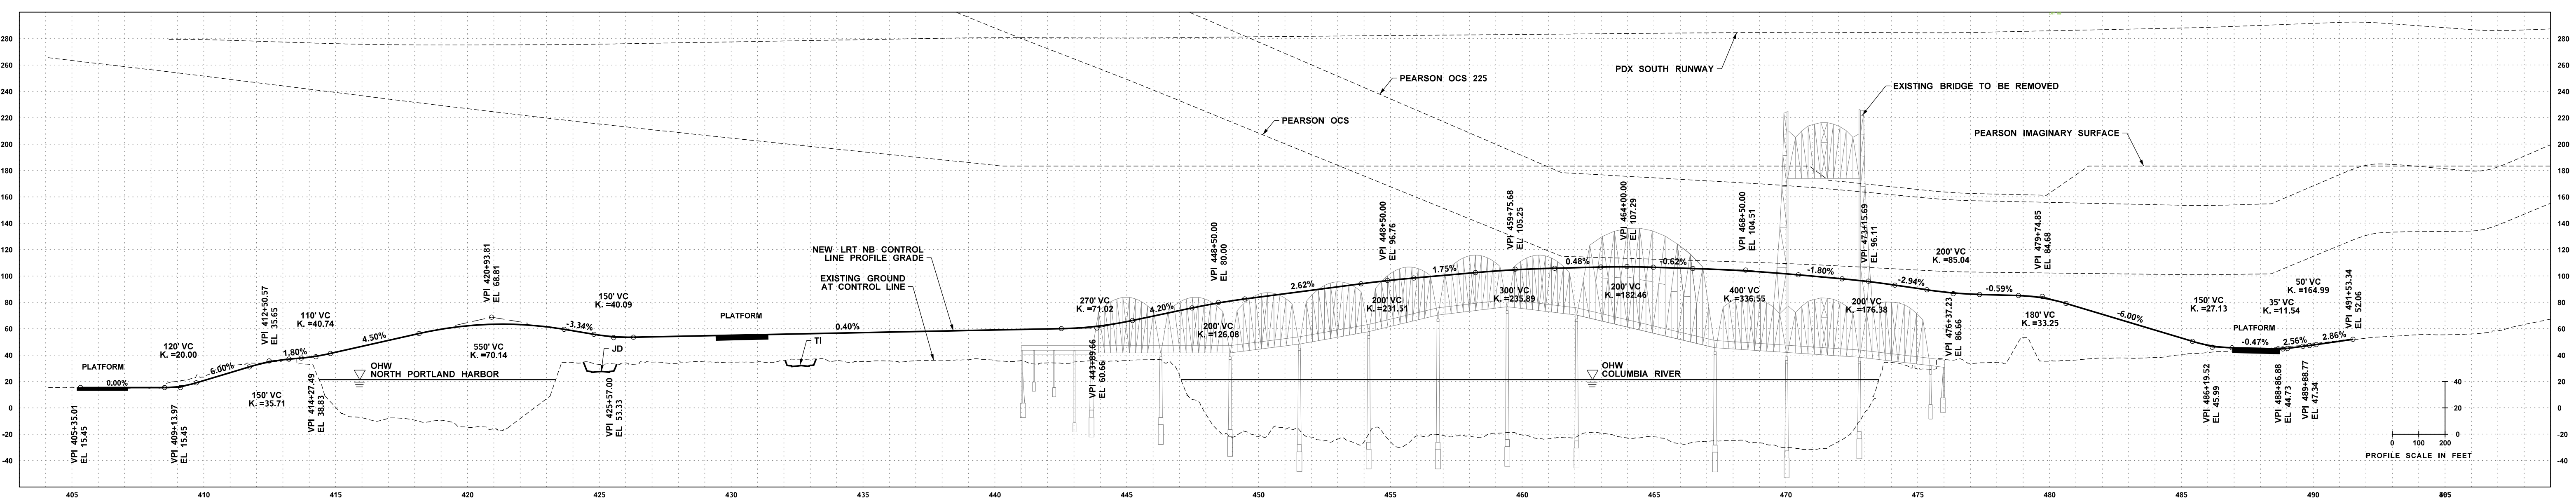

TRANSIT PROFILE