




0 300 600
PLAN SCALE IN FEET

BRIDGE EXPERT REVIEW PANEL
ALTERNATIVE


DRAFT
12/10/2010

- LEGEND:
- NEW BICYCLE / PEDESTRIAN ROUTE
 - NEW BRIDGE
 - NEW CENTER BARRIER
 - NEW HCT STATION
 - NEW ROAD PAVEMENT & SIDEWALK
 - NEW VEGETATIVE FILTER STRIP
 - NEW STORMWATER DETENTION FACILITY
 - EXISTING BRIDGE REMOVAL
 - EXISTING PAVEMENT REMOVAL

DESIGNER: [unreadable] FOR INFORMATION PURPOSES AND MAY NOT HAVE BEEN PROCESSED OR LOCAL. CHANGES OR OMISSIONS IN THESE PLANS ARE THE RESPONSIBILITY OF THE USER. THIS INFORMATION SHOULD BE REVIEWED AND CONFIRMED BY THE USER. THE USER SHALL BE RESPONSIBLE FOR OBTAINING ALL NECESSARY PERMITS AND APPROVALS FROM THE APPROPRIATE AGENCIES.

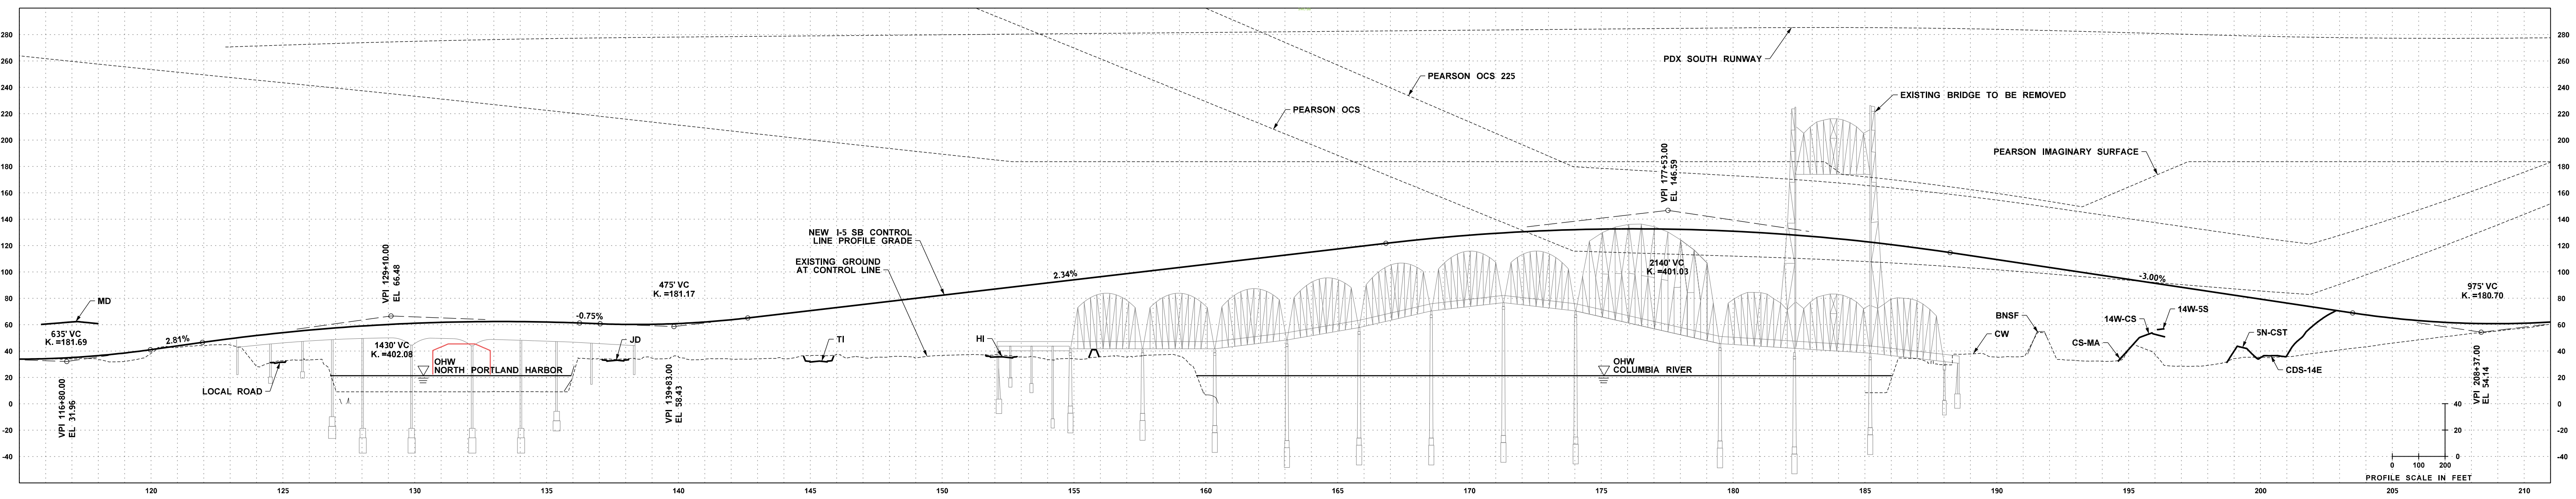

HIGHWAY PROFILE

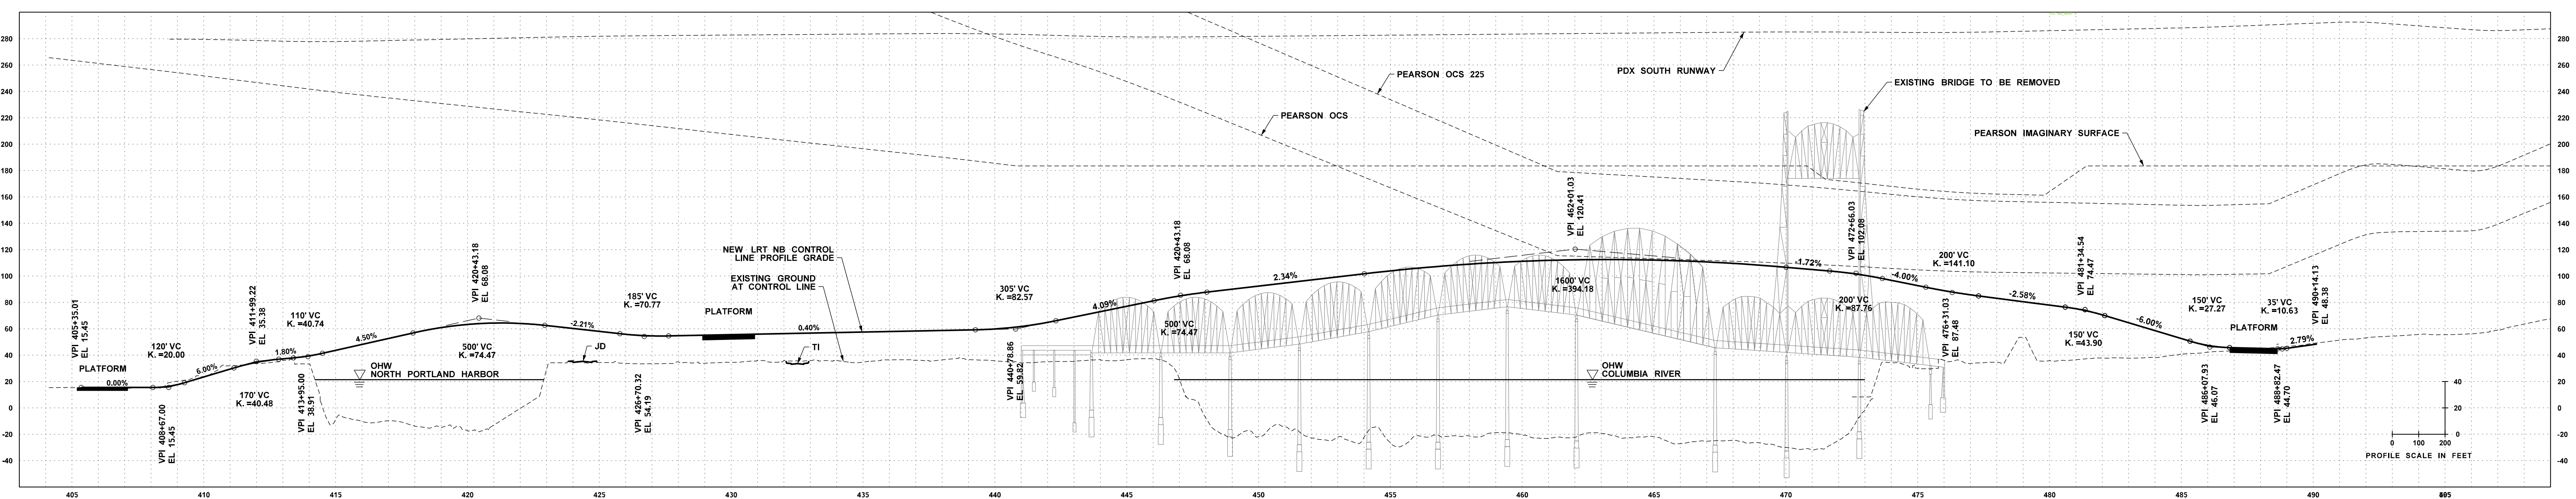

TRANSIT PROFILE