


HIGHWAY PROFILE

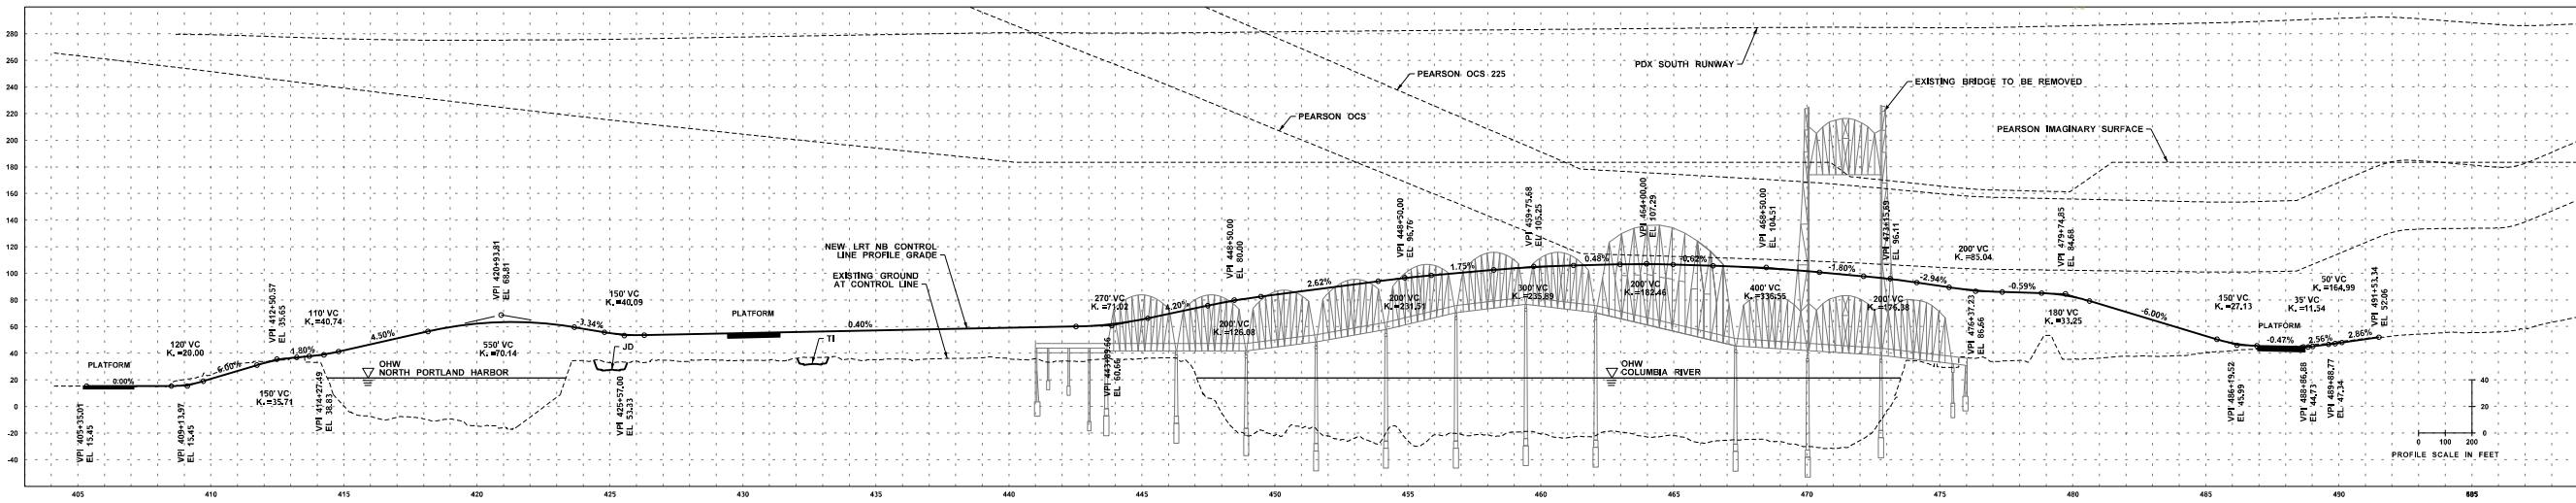

TRANSIT PROFILE

DRAFT
12/13/2010

0 300 600
PLAN SCALE IN FEET

DISCLAIMER: FOR INFORMATION PURPOSES AND NOT TO BE USED FOR CONSTRUCTION. THE INFORMATION IS PROVIDED AS IS AND WITHOUT WARRANTY OF ANY KIND. THE INFORMATION SHOULD BE REVIEWED AND CONSULTED WITH THE PRIMARY DATA AND INFORMATION SOURCE TO DETERMINE THE QUALITY OF THE INFORMATION.