


HIGHWAY PROFILE

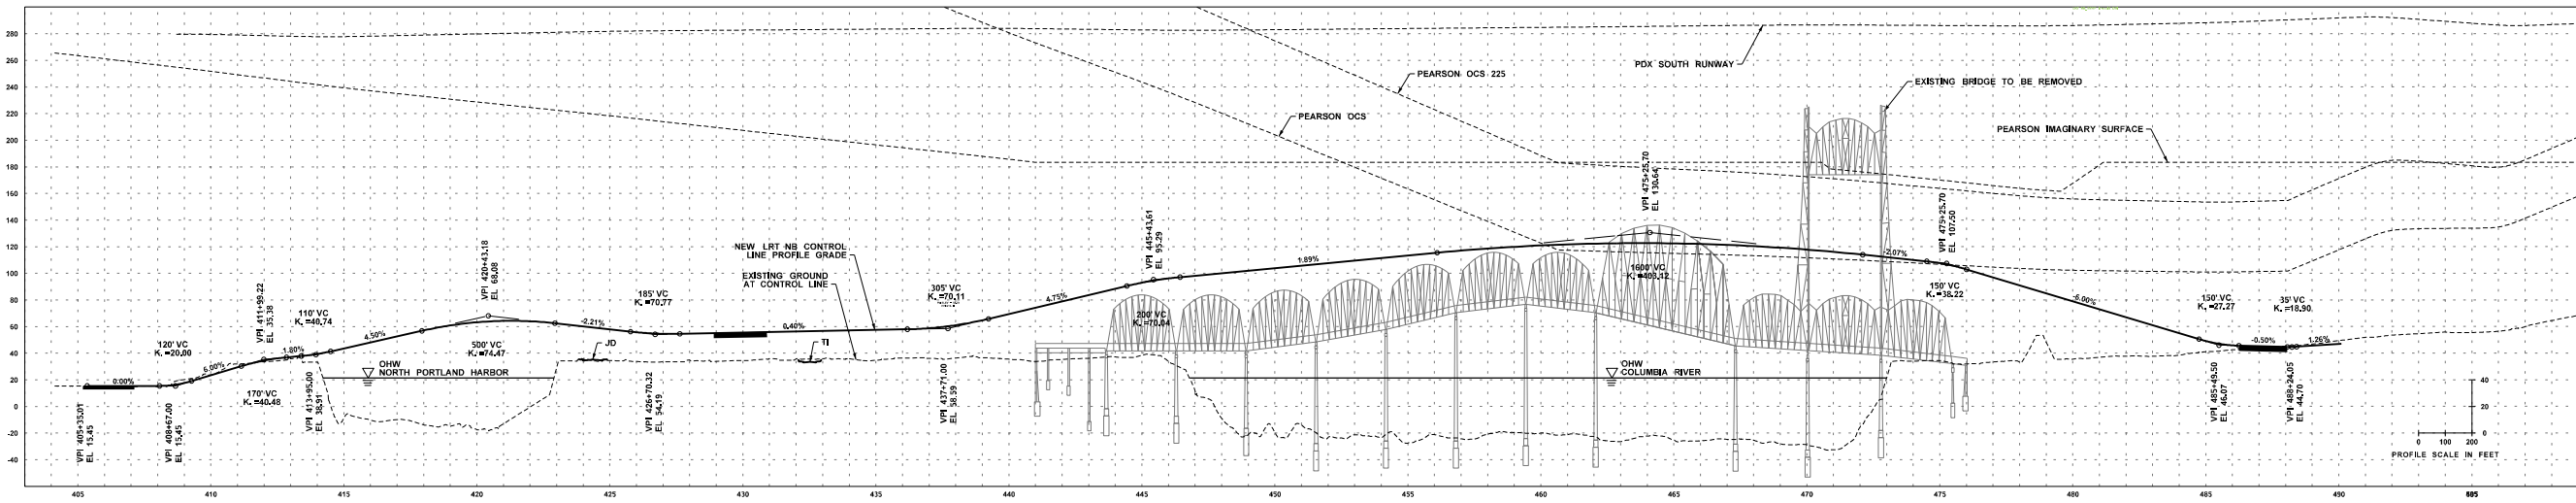

TRANSIT PROFILE

DRAFT
12/13/2010

