



HIGHWAY PROFILE

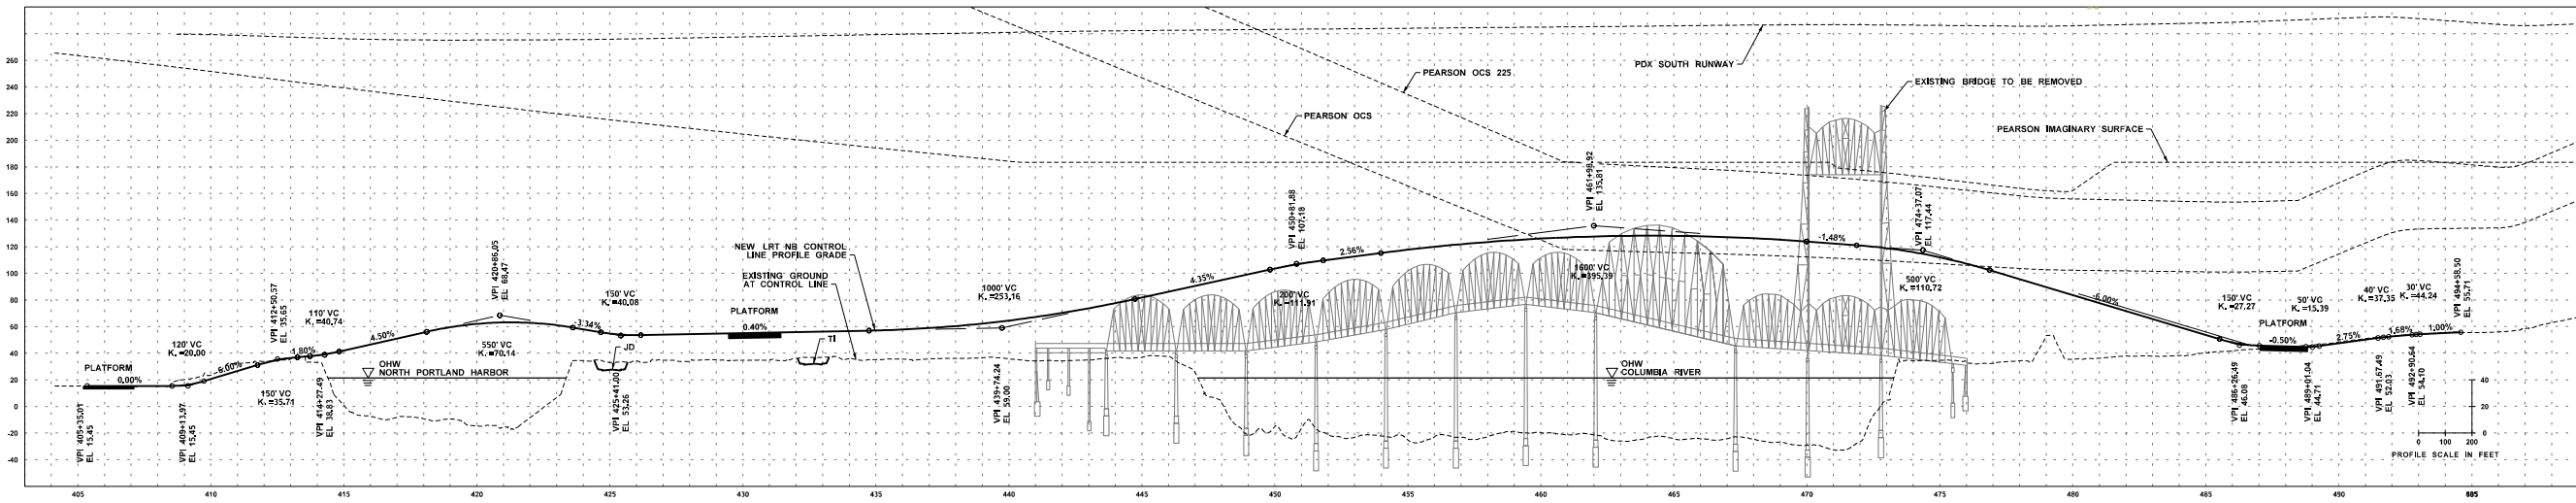

TRANSIT PROFILE

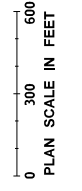

BRIDGE EXPERT REVIEW PANEL  
ALTERNATIVE I



**DRAFT**  
12/13/2010

DISCLAIMER: FOR INFORMATION PURPOSES AND NOT TO BE USED FOR CONSTRUCTION OR ANY OTHER PURPOSES. THE INFORMATION SHOULD BE REVIEWED AND CONSULTED WITH THE PRIMARY AND INFORMANT SOURCE TO DETERMINE THE QUALITY OF THE INFORMATION.