


HIGHWAY PROFILE

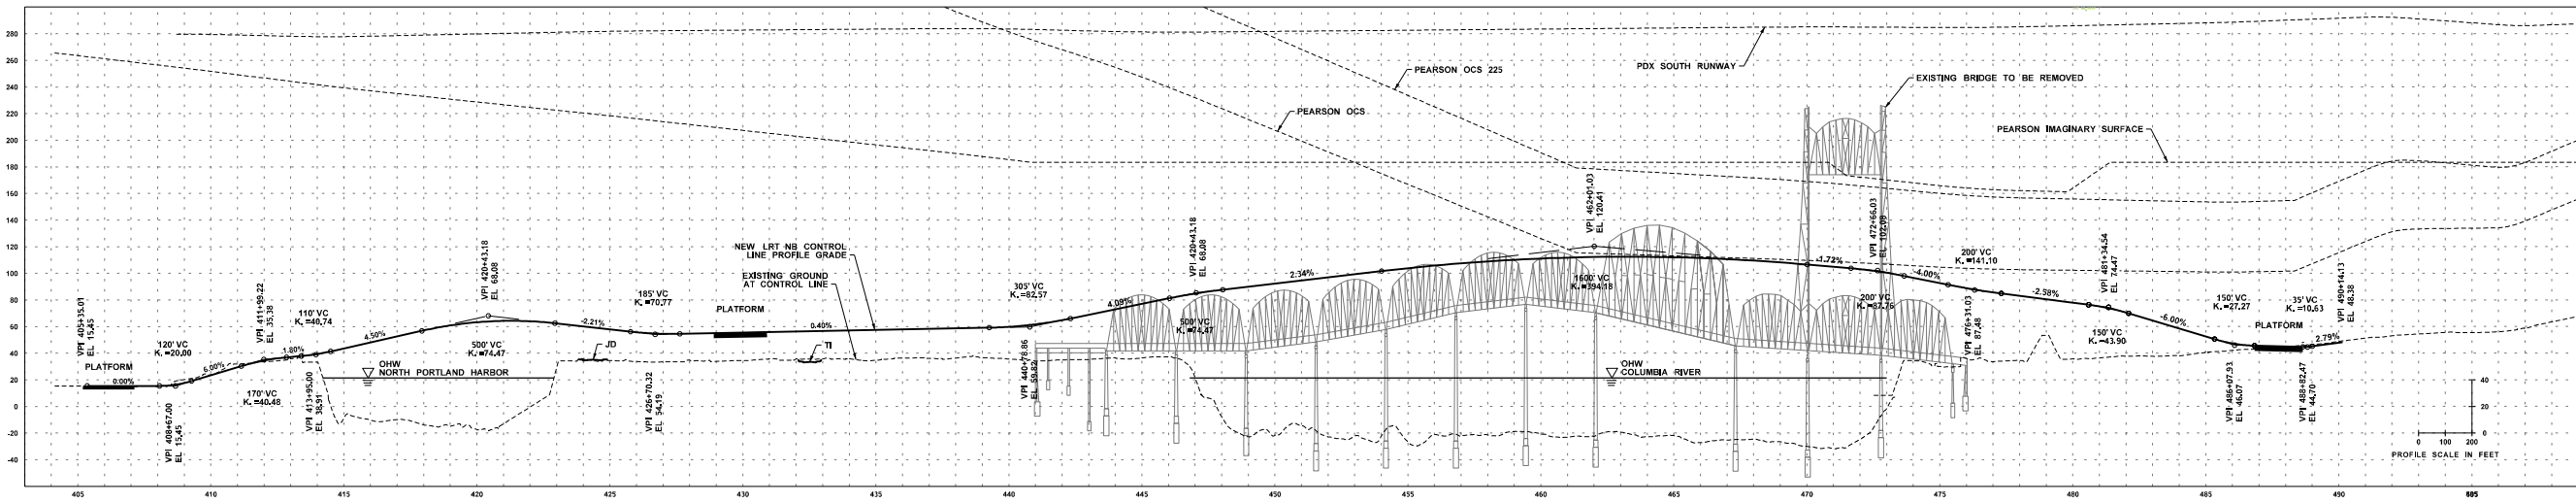

TRANSIT PROFILE

**DRAFT**  
12/13/2010

DISCLAIMER: FOR INFORMATION PURPOSES ONLY. THESE DRAWINGS ARE PRELIMINARY AND SUBJECT TO CHANGE WITHOUT NOTICE. THE INFORMATION SHOULD BE REVIEWED AND CONFIRMED BY THE CLIENT AND INFORMATION SOURCE TO DETERMINE THE QUALITY OF THE INFORMATION.