




DRAFT
12/13/2010

- LEGEND:**
- NEW BICYCLE / PEDESTRIAN ROUTE
 - NEW BRIDGE
 - NEW CENTER BARRIER
 - NEW HCT STATION
 - NEW ROAD PAVEMENT & SIDEWALK
 - NEW VEGETATIVE FILTER STRIP
 - NEW STORMWATER DETENTION FACILITY
 - EXISTING BRIDGE REMOVAL
 - EXISTING PAVEMENT REMOVAL


0 300 600
PLAN SCALE IN FEET

BRIDGE EXPERT REVIEW PANEL
ALTERNATIVE IV

DESIGNER: THE PORTLAND AREA METRO PLANNING ORGANIZATION (PAMPO) HAS PREPARED THIS DOCUMENT FOR THE PORTLAND AREA METRO PLANNING ORGANIZATION (PAMPO) AND NOT FOR ANY OTHER PURPOSE. THE USER OF THIS INFORMATION SHOULD CONSULT THE PRIMARY DATA AND INFORMATION SOURCE TO ASCERTAIN THE QUALITY OF THIS INFORMATION.

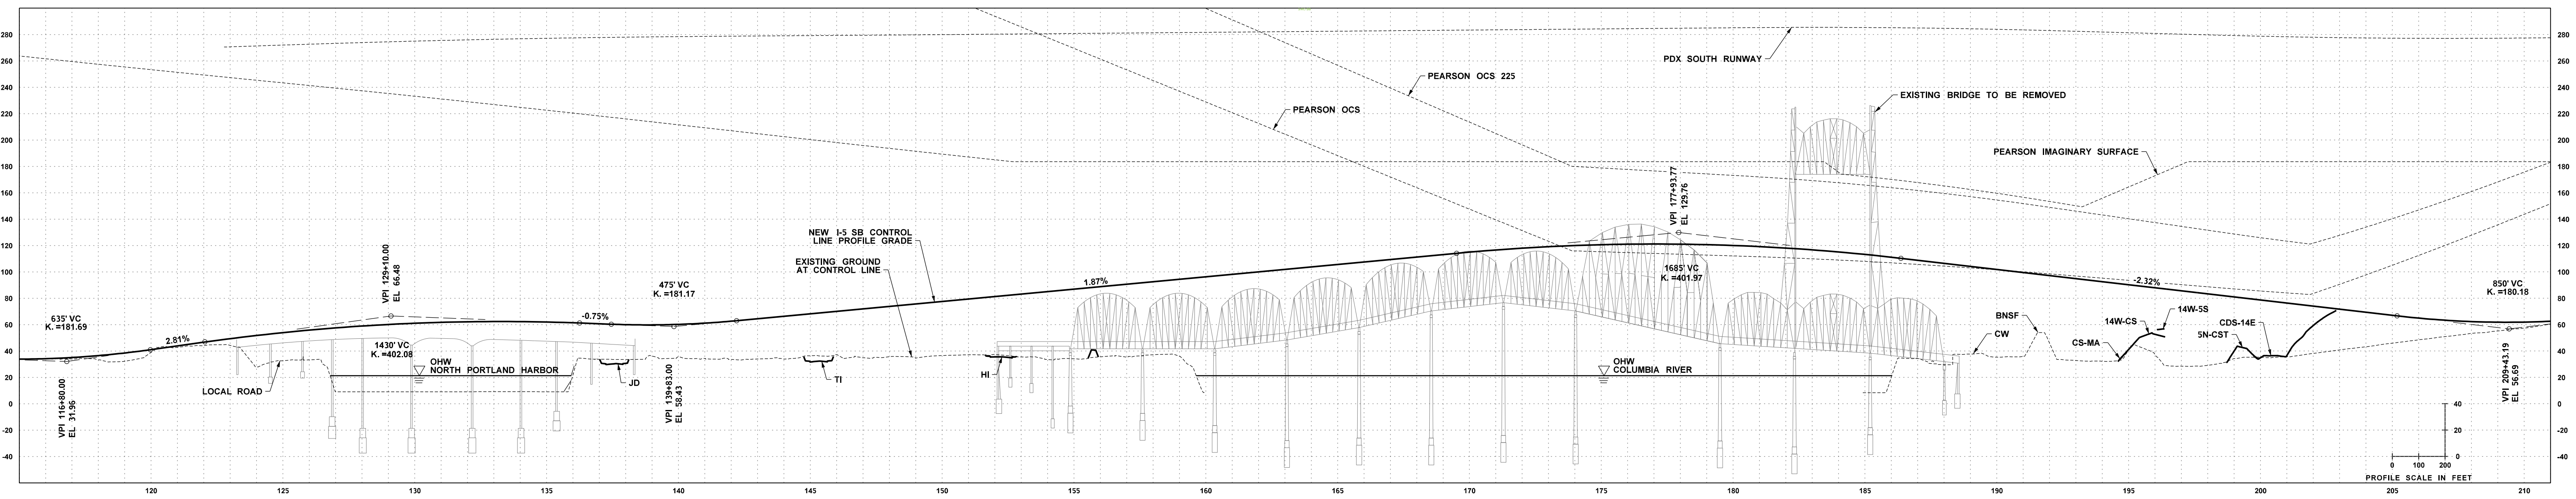

HIGHWAY PROFILE

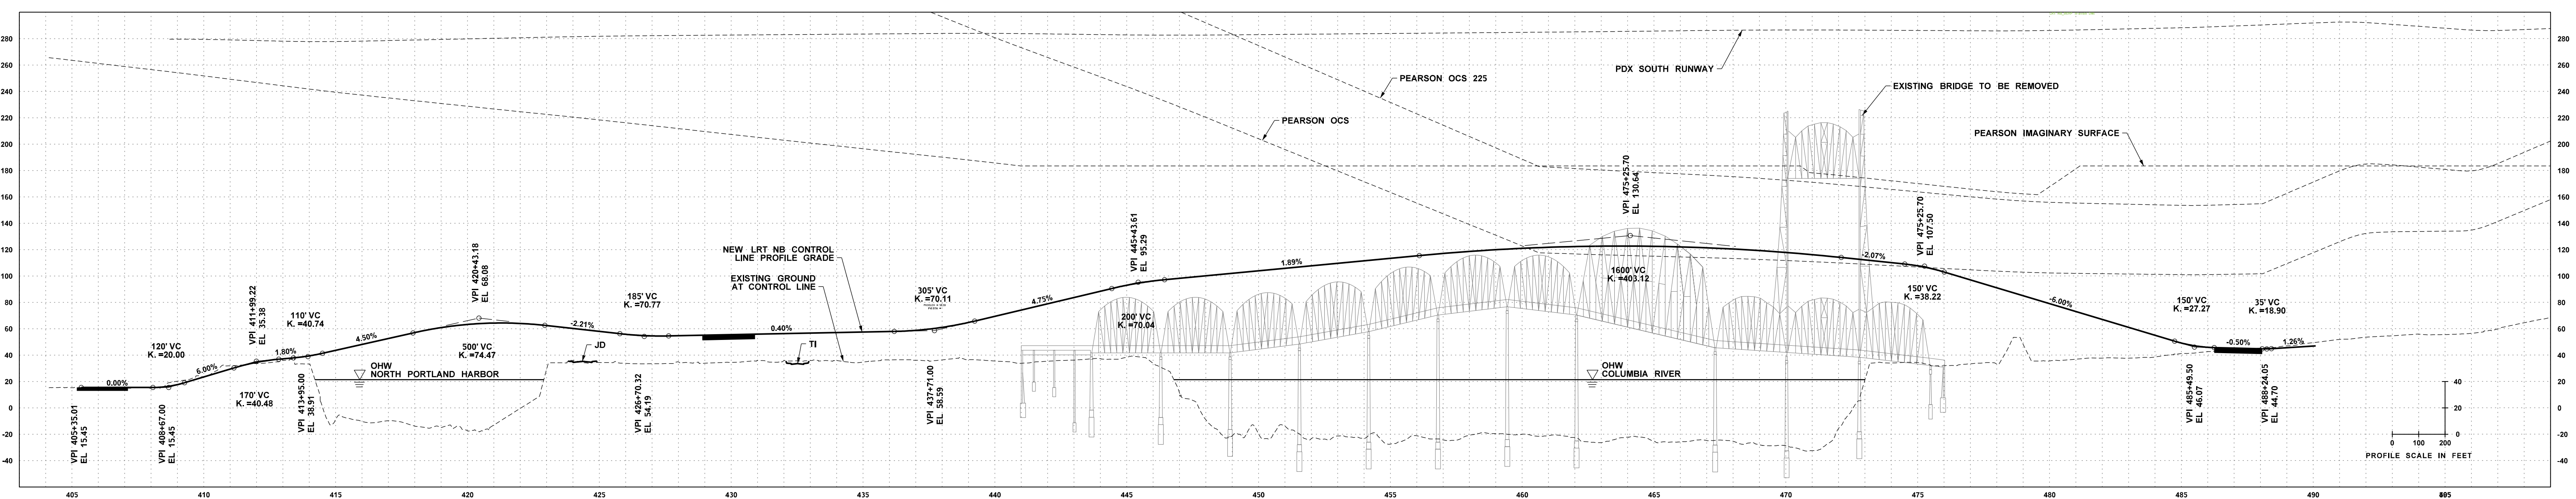

TRANSIT PROFILE