




0 300 600
PLAN SCALE IN FEET

BRIDGE EXPERT REVIEW PANEL
ALTERNATIVE I


DRAFT
12/13/2010

- LEGEND:
- NEW BICYCLE / PEDESTRIAN ROUTE
 - NEW BRIDGE
 - NEW CENTER BARRIER
 - NEW HCT STATION
 - NEW ROAD PAVEMENT & SIDEWALK
 - NEW VEGETATIVE FILTER STRIP
 - NEW STORMWATER DETENTION FACILITY
 - EXISTING BRIDGE REMOVAL
 - EXISTING PAVEMENT REMOVAL

DESIGNER: [unreadable] FOR INFORMATION PURPOSES AND NOT BE USED FOR CONSTRUCTION OR ANY OTHER PURPOSE. USES OF THIS INFORMATION SHOULD BE LIMITED TO THE INTENT AND SCOPE OF THE ORIGINAL INFORMATION PROVIDED TO THE CLIENT. THE USER SHALL BE RESPONSIBLE FOR VERIFYING THE ACCURACY OF THIS INFORMATION.

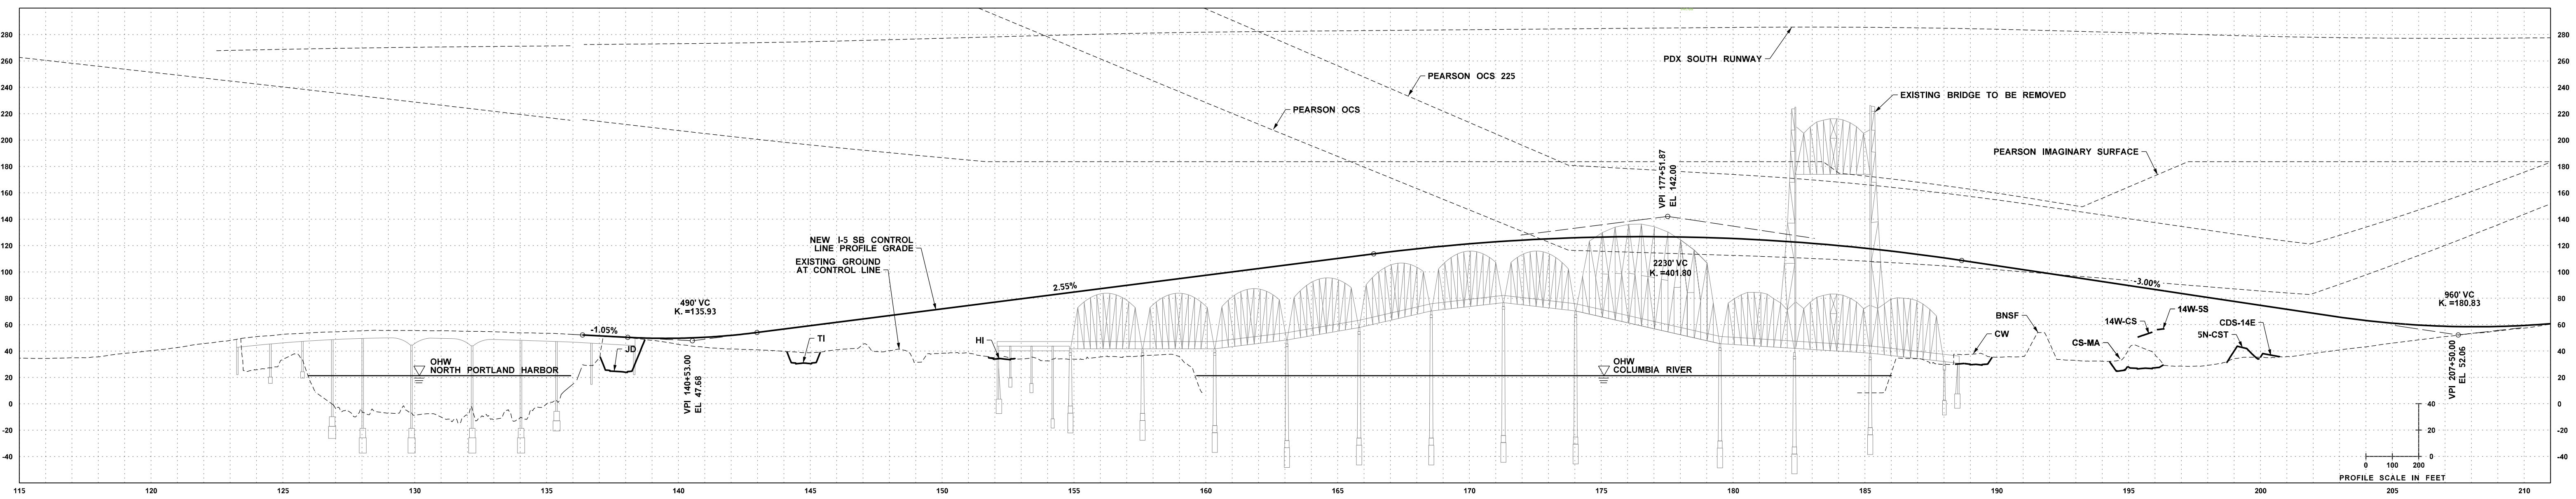

HIGHWAY PROFILE

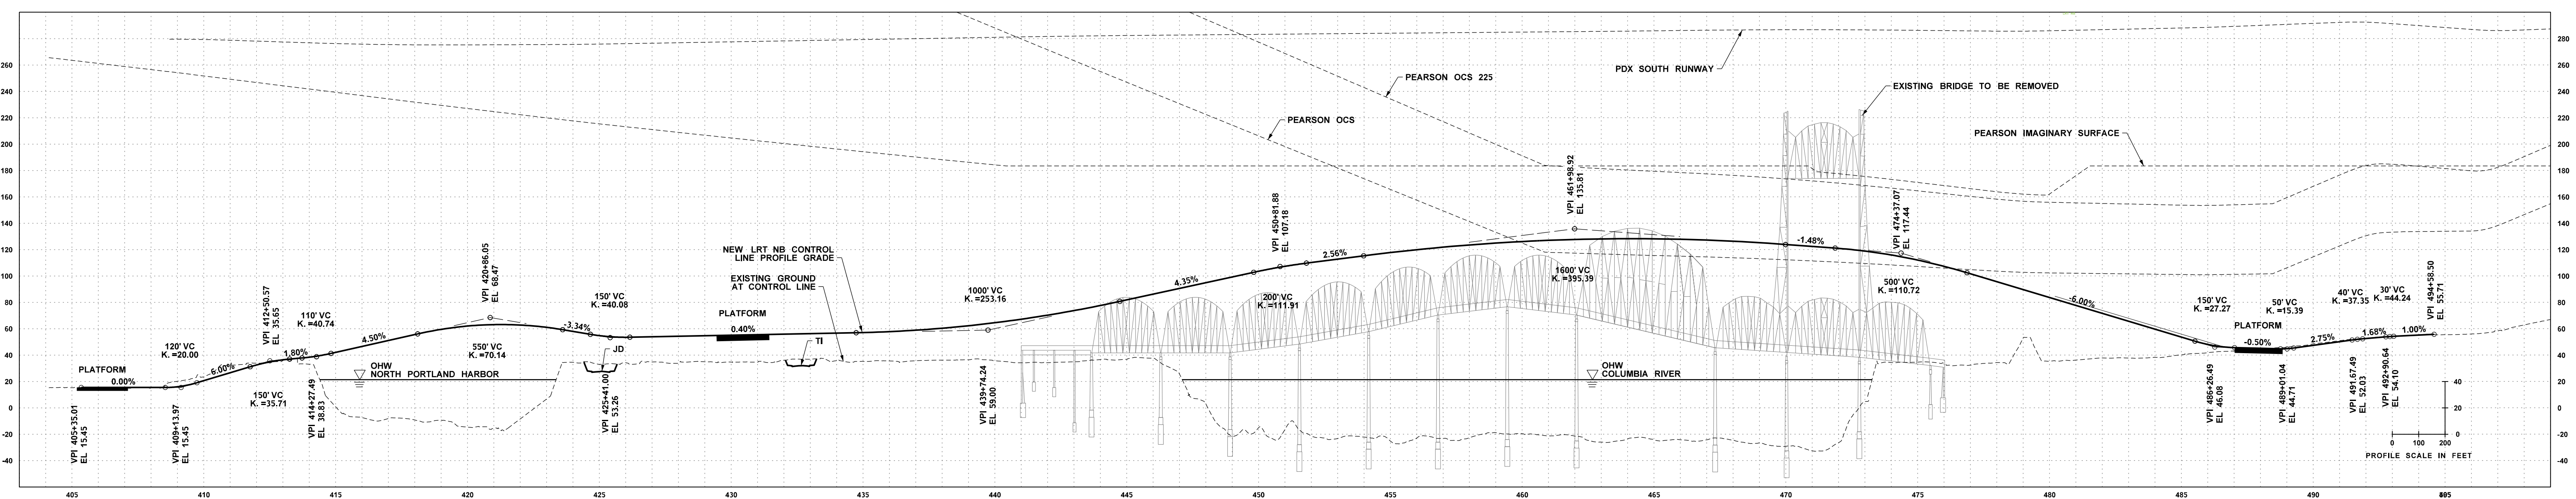

TRANSIT PROFILE