




0 300 600  
PLAN SCALE IN FEET


BRIDGE EXPERT REVIEW PANEL  
ALTERNATIVE VI-VII  
AND LPA OPTION A

- LEGEND:**
- NEW BICYCLE / PEDESTRIAN ROUTE
  - NEW BRIDGE
  - NEW CENTER BARRIER
  - NEW HCT STATION
  - NEW ROAD PAVEMENT & SIDEWALK
  - NEW VEGETATIVE FILTER STRIP
  - NEW STORMWATER DETENTION FACILITY
  - EXISTING BRIDGE REMOVAL
  - EXISTING PAVEMENT REMOVAL

DESIGNER: [unreadable] FOR INFORMATION PURPOSES AND NOT TO BE USED FOR CONSTRUCTION OR FINANCING PURPOSES. USES OF THIS INFORMATION SHOULD BE LIMITED TO THE INTENT OF THE ORIGINAL INFORMATION SOURCE TO AVOID THE LIABILITY OF THIS INFORMATION.

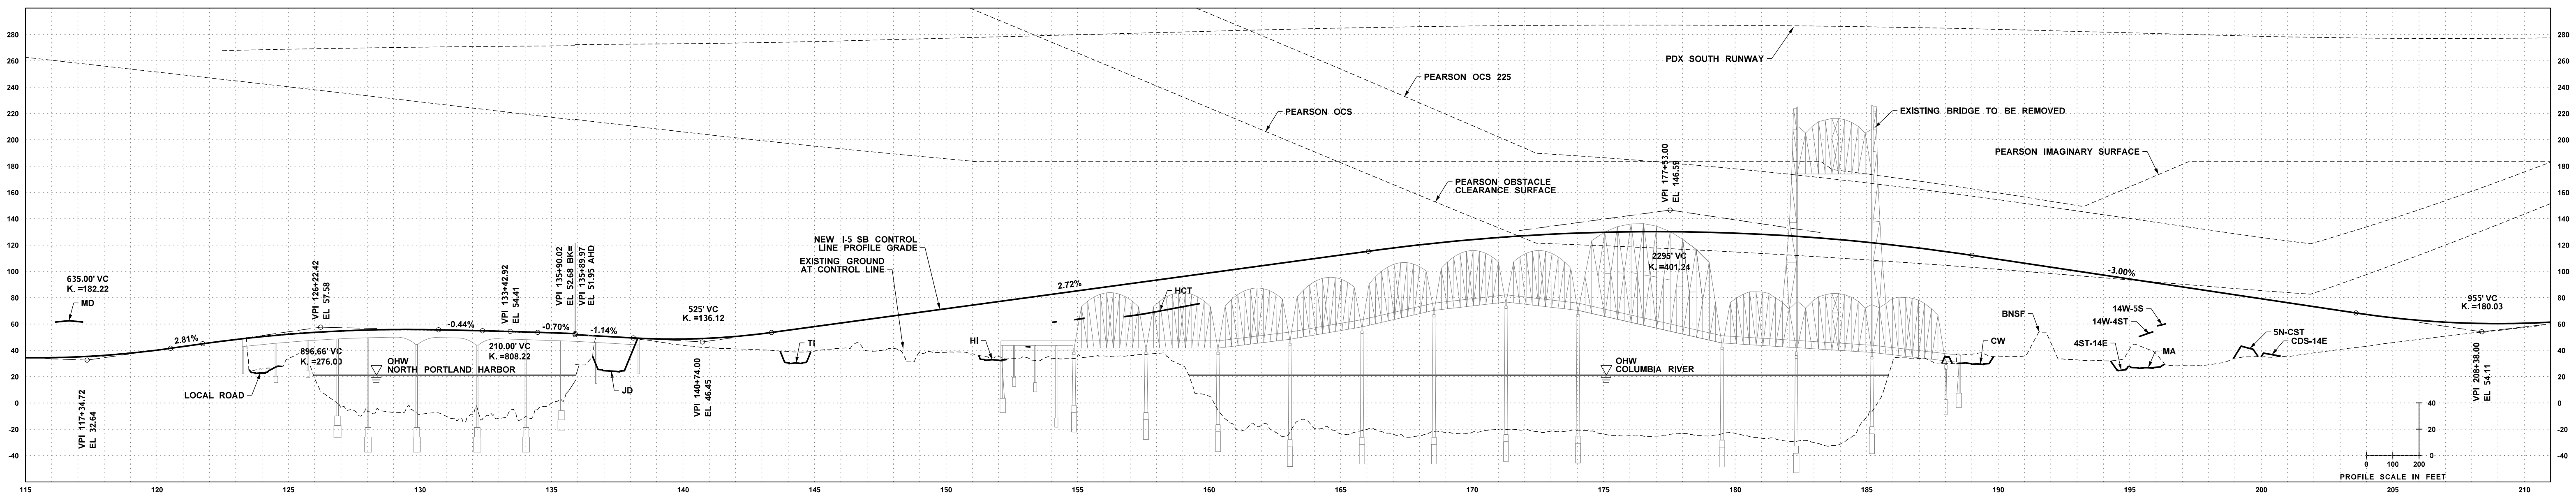

HIGHWAY PROFILE

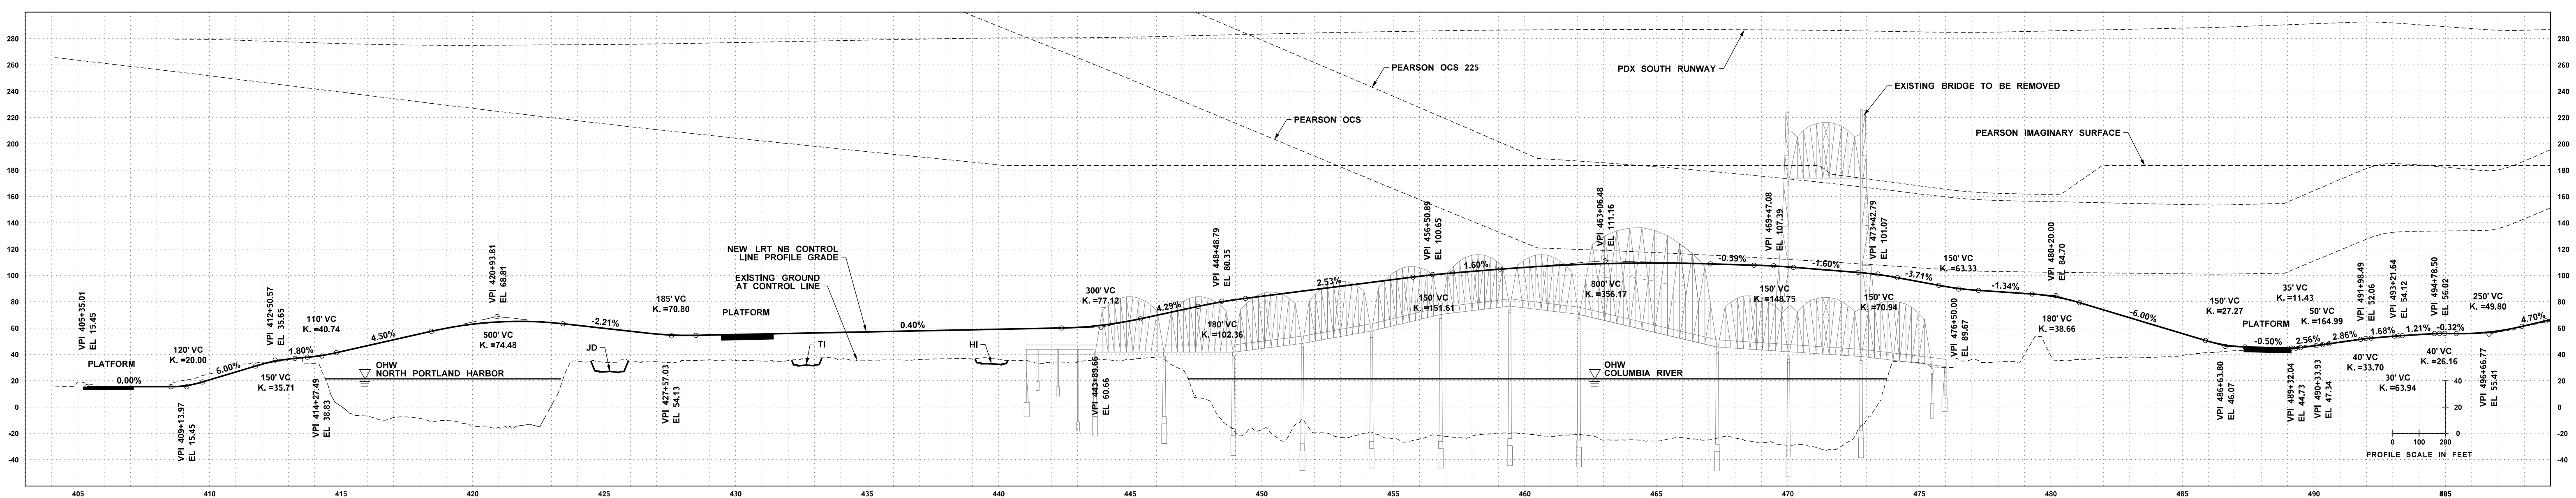

TRANSIT PROFILE