



**DRAFT**  
12/13/2010


- LEGEND:**
- NEW BICYCLE / PEDESTRIAN ROUTE
  - NEW BRIDGE
  - NEW CENTER BARRIER
  - NEW HCT STATION
  - NEW ROAD PAVEMENT & SIDEWALK
  - NEW VEGETATIVE FILTER STRIP
  - NEW STORMWATER DETENTION FACILITY
  - EXISTING BRIDGE REMOVAL
  - EXISTING PAVEMENT REMOVAL

Columbia River  
**CROSSING**


0 300 600  
PLAN SCALE IN FEET

BRIDGE EXPERT REVIEW PANEL  
ALTERNATIVE I


DISCLAIMER: FOR INFORMATION PURPOSES AND NOT TO BE USED AS A BASIS FOR DECISIONS. CONSULT WITH THE DESIGNER FOR THE LATEST INFORMATION. THE INFORMATION SHOULD BE REVIEWED AND CONSULTED WITH THE PRIMARY DATA AND INFORMATION SOURCE TO DETERMINE THE QUALITY OF THE INFORMATION.

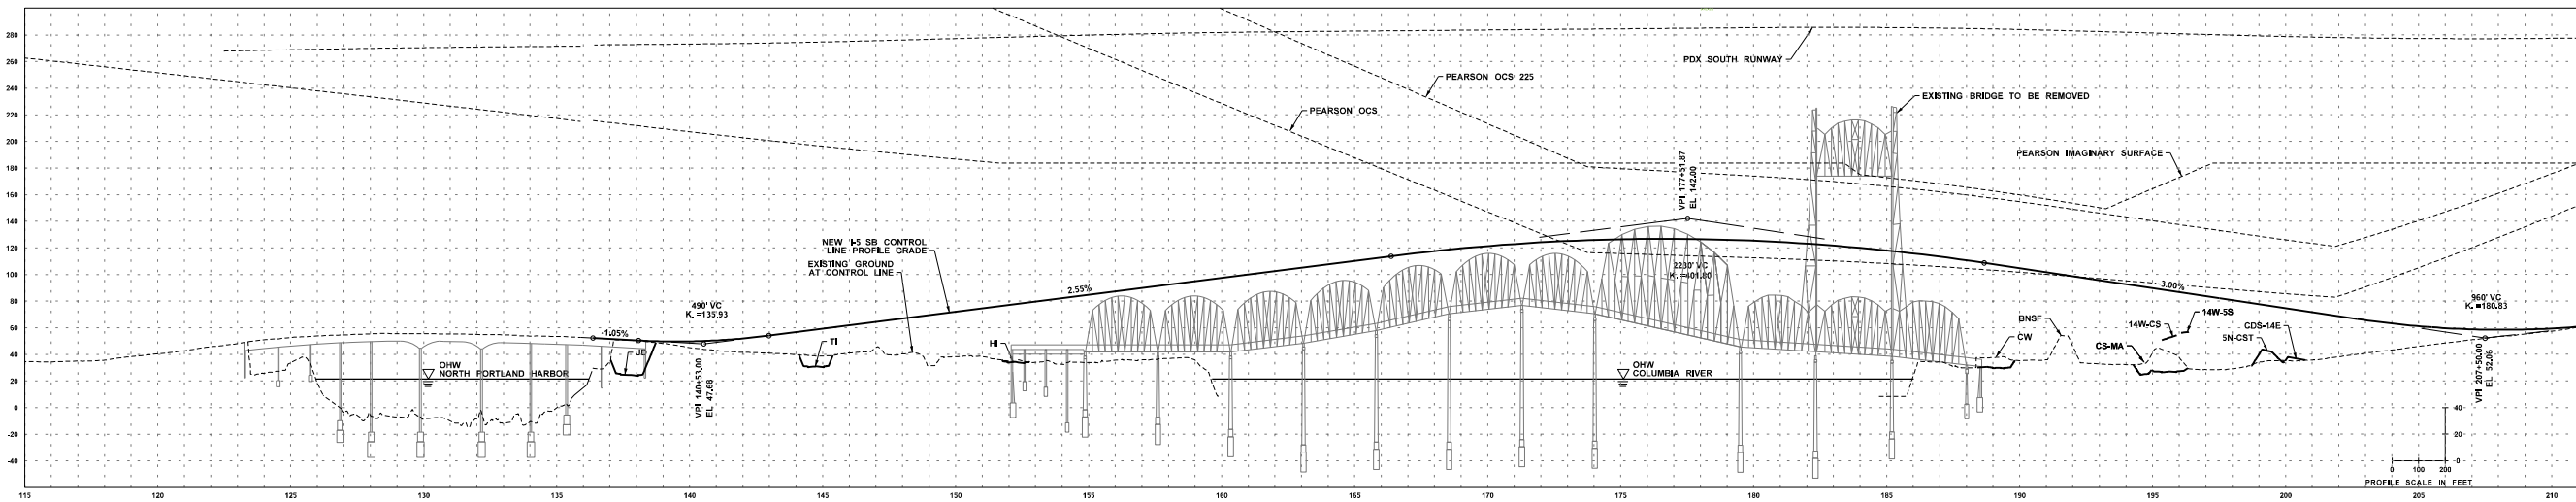

HIGHWAY PROFILE

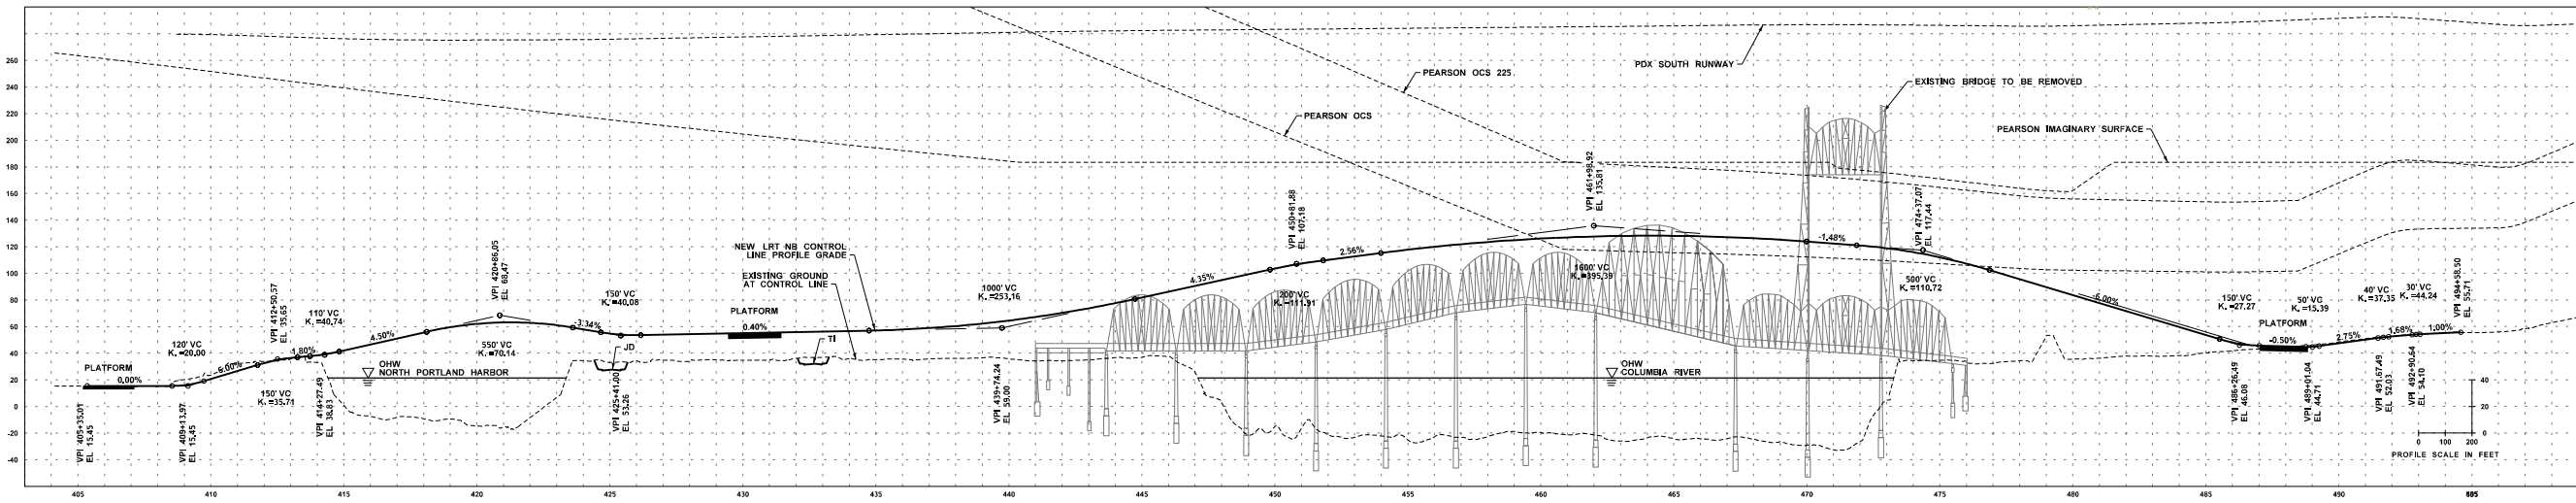

TRANSIT PROFILE

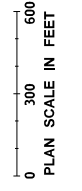

**DRAFT**  
12/13/2010




**DRAFT**  
12/13/2010


- LEGEND:**
- NEW BICYCLE / PEDESTRIAN ROUTE
  - NEW BRIDGE
  - NEW CENTER BARRIER
  - NEW HCT STATION
  - NEW ROAD PAVEMENT & SIDEWALK
  - NEW VEGETATIVE FILTER STRIP
  - NEW STORMWATER DETENTION FACILITY
  - EXISTING BRIDGE REMOVAL
  - EXISTING PAVEMENT REMOVAL

Columbia River  
**CROSSING**


0 300 600  
PLAN SCALE IN FEET

BRIDGE EXPERT REVIEW PANEL  
ALTERNATIVE II-III

DISCLAIMER: FOR INFORMATION PURPOSES AND NOT TO BE USED AS A BASIS FOR DECISIONS. CONSULT THE DESIGN PROFESSIONAL FOR THE LATEST INFORMATION. THE INFORMATION SHOULD BE REVIEWED AND CONSULTED WITH THE PRIMARY DATA AND INFORMATION SOURCE TO DETERMINE THE QUALITY OF THE INFORMATION.

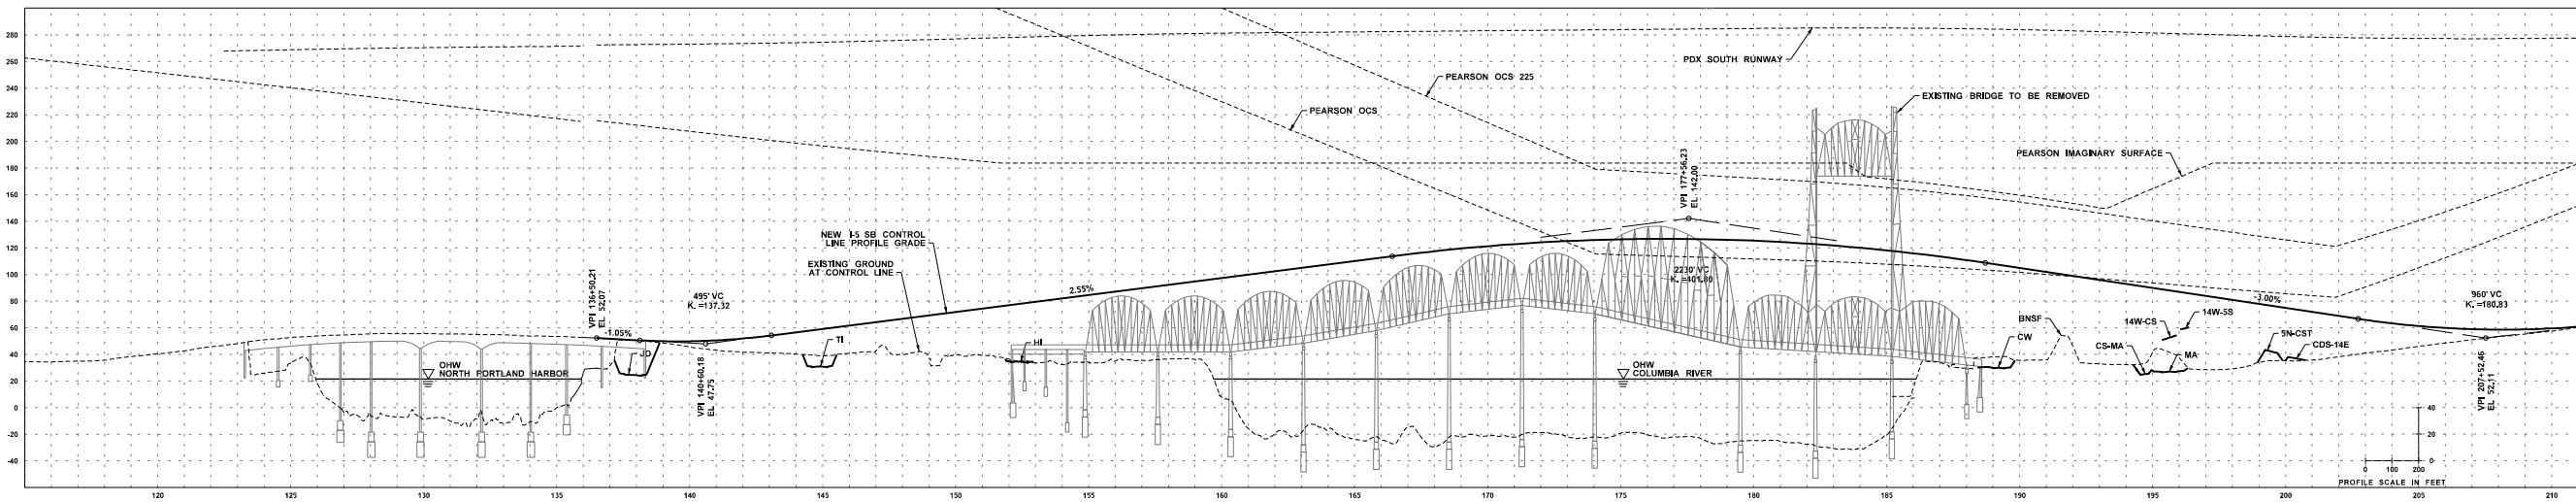

HIGHWAY PROFILE

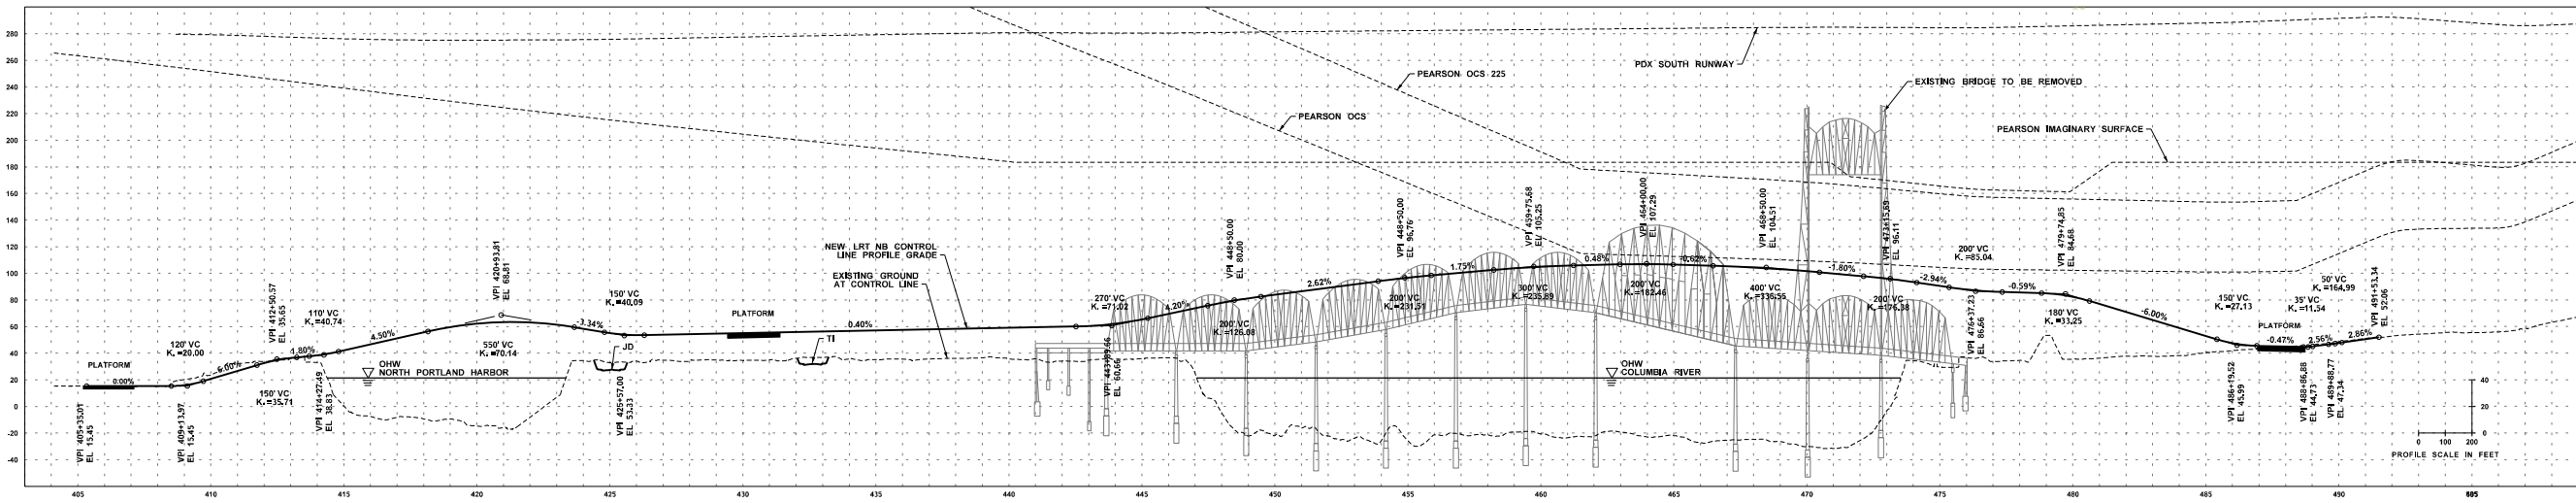

TRANSIT PROFILE

**DRAFT**  
12/13/2010

DISCLAIMER: FOR INFORMATION PURPOSES AND NOT TO BE USED FOR CONSTRUCTION. THE INFORMATION IS PROVIDED FOR INFORMATIONAL PURPOSES ONLY. THE INFORMATION SHOULD BE REVIEWED AND CONSULTED WITH THE PRIMARY AND INFORMATION SOURCE TO DETERMINE THE QUALITY OF THE INFORMATION.



**DRAFT**  
12/13/2010


- LEGEND:**
- NEW BICYCLE / PEDESTRIAN ROUTE
  - NEW BRIDGE
  - NEW CENTER BARRIER
  - NEW HCT STATION
  - NEW ROAD PAVEMENT & SIDEWALK
  - NEW VEGETATIVE FILTER STRIP
  - NEW STORMWATER DETENTION FACILITY
  - EXISTING BRIDGE REMOVAL
  - EXISTING PAVEMENT REMOVAL

Columbia River  
**CROSSING**


0 300 600  
PLAN SCALE IN FEET

BRIDGE EXPERT REVIEW PANEL  
ALTERNATIVE IV


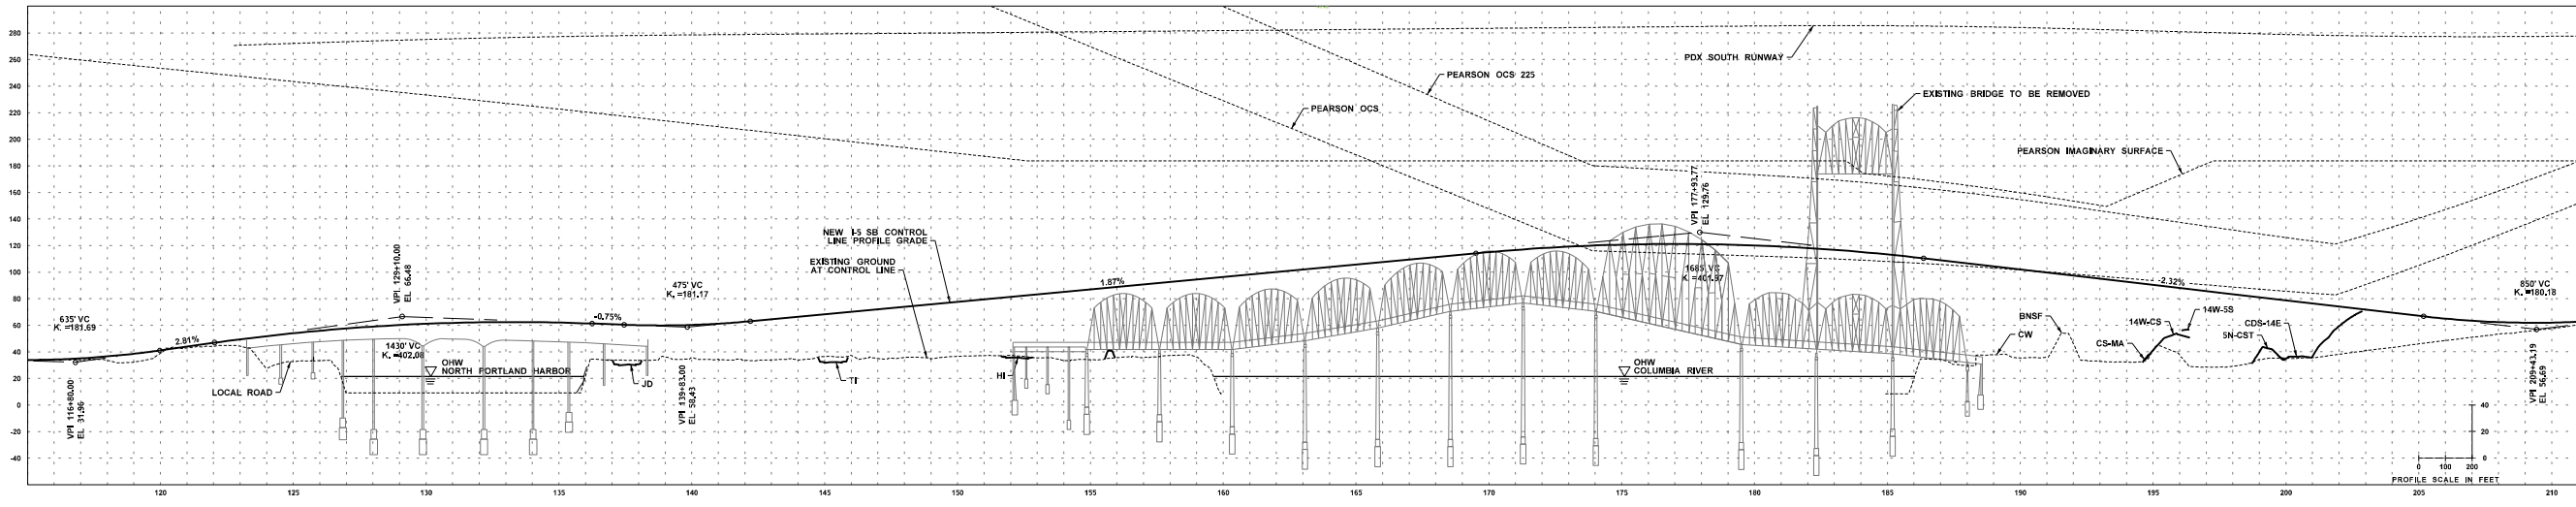

HIGHWAY PROFILE

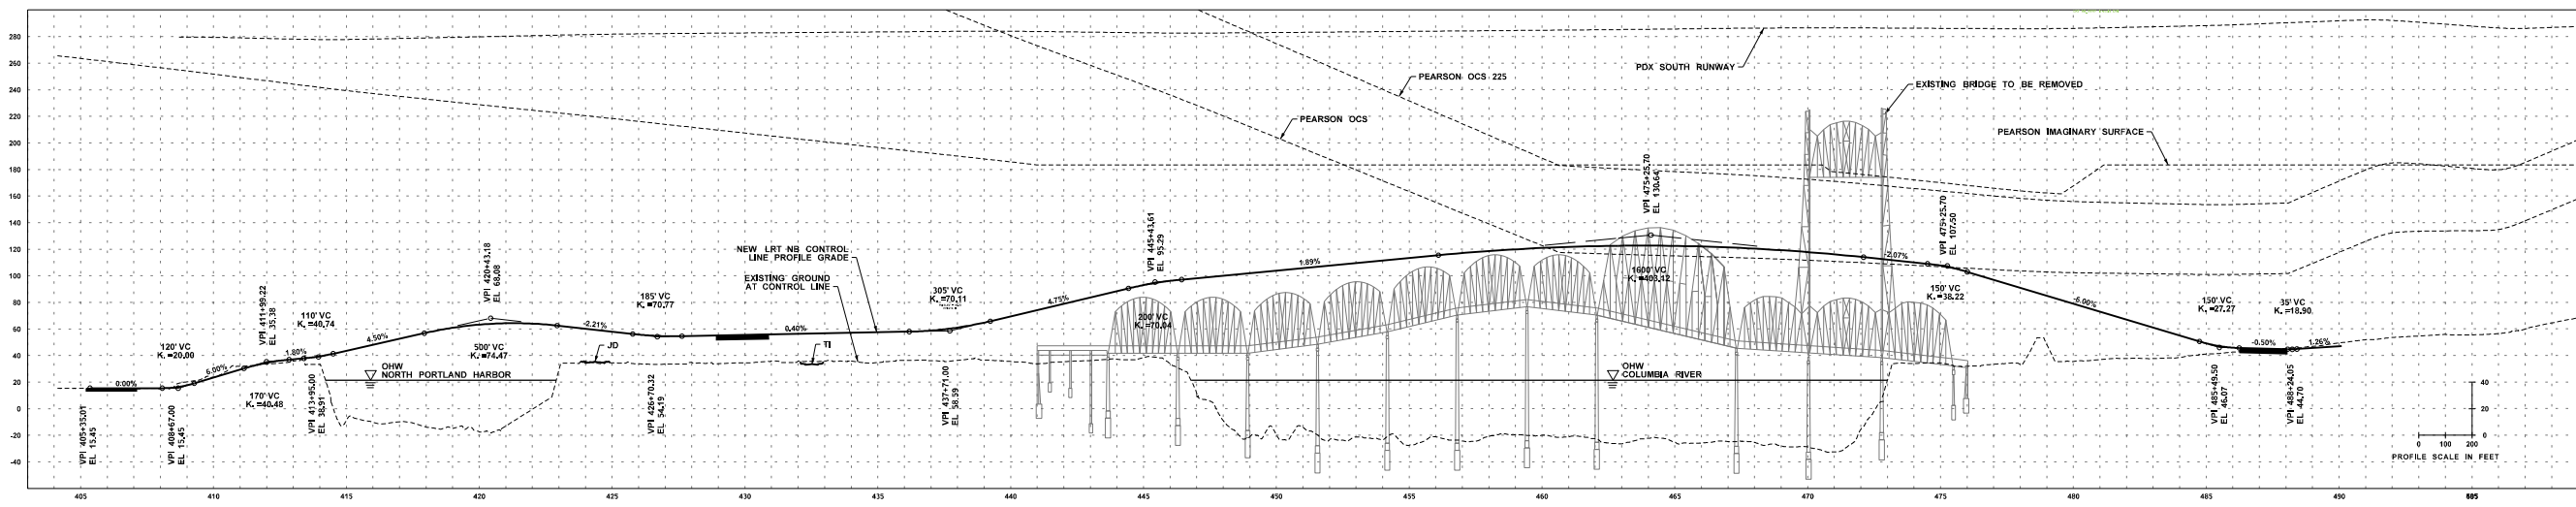

TRANSIT PROFILE

**DRAFT**  
12/13/2010




**DRAFT**  
12/13/2010


- LEGEND:**
- NEW BICYCLE / PEDESTRIAN ROUTE
  - NEW BRIDGE
  - NEW CENTER BARRIER
  - NEW HCT STATION
  - NEW ROAD PAVEMENT & SIDEWALK
  - NEW VEGETATIVE FILTER STRIP
  - NEW STORMWATER DETENTION FACILITY
  - EXISTING BRIDGE REMOVAL
  - EXISTING PAVEMENT REMOVAL

BRIDGE EXPERT REVIEW PANEL  
ALTERNATIVE V


0 300 600  
PLAN SCALE IN FEET

Columbia River  
**CROSSING**

DISCLAIMER: FOR INFORMATION PURPOSES AND NOT TO BE USED AS A BASIS FOR DESIGN OR CONSTRUCTION. THE DESIGN IS SUBJECT TO CHANGE. THE INFORMATION SHOULD BE REVIEWED AND CONSULTED WITH THE PRIMARY DATA AND INFORMATION SOURCE TO DETERMINE THE QUALITY OF THE INFORMATION.

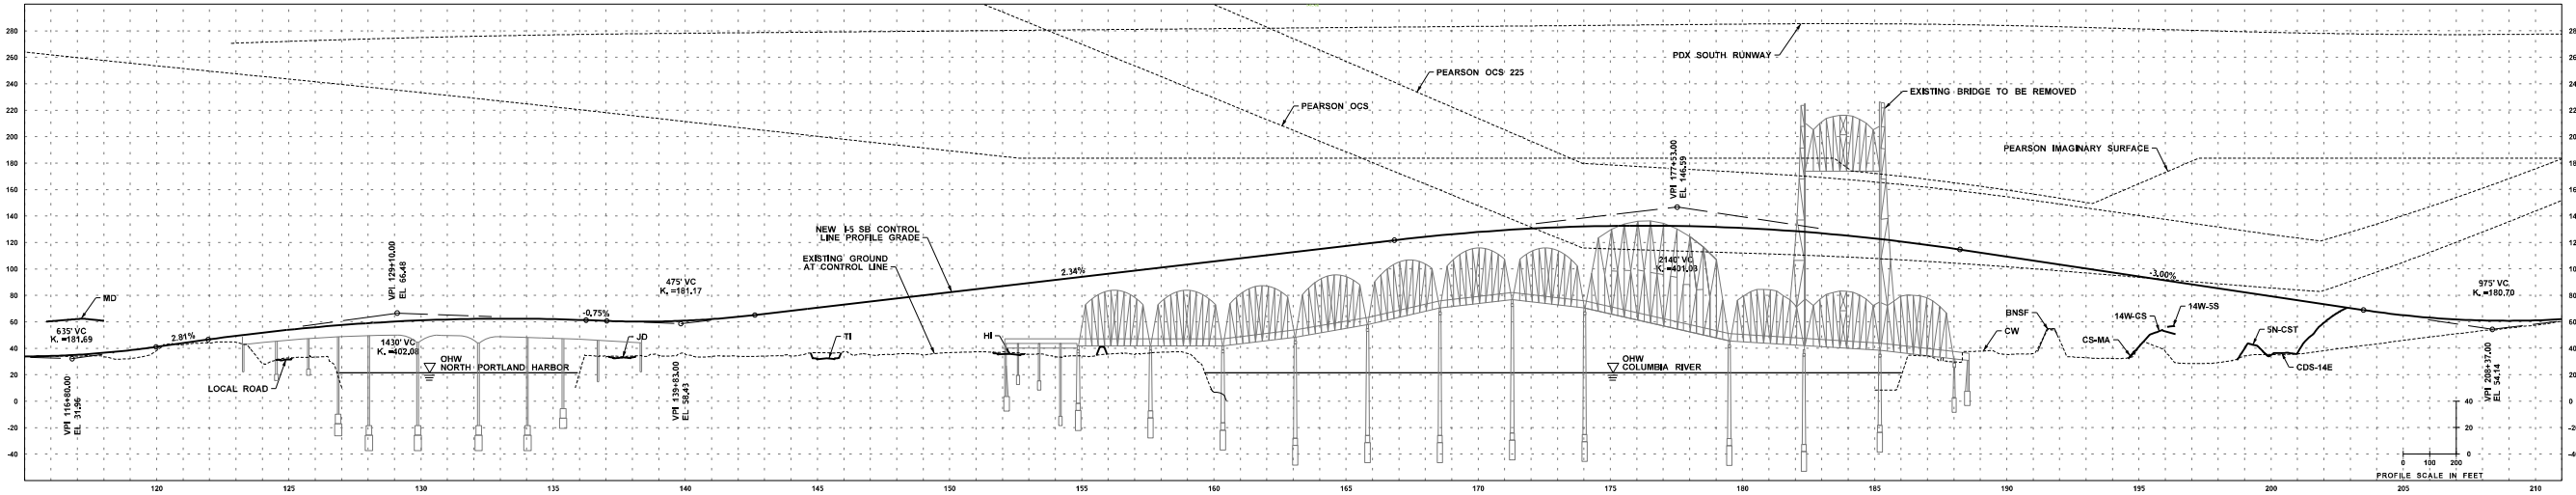

HIGHWAY PROFILE

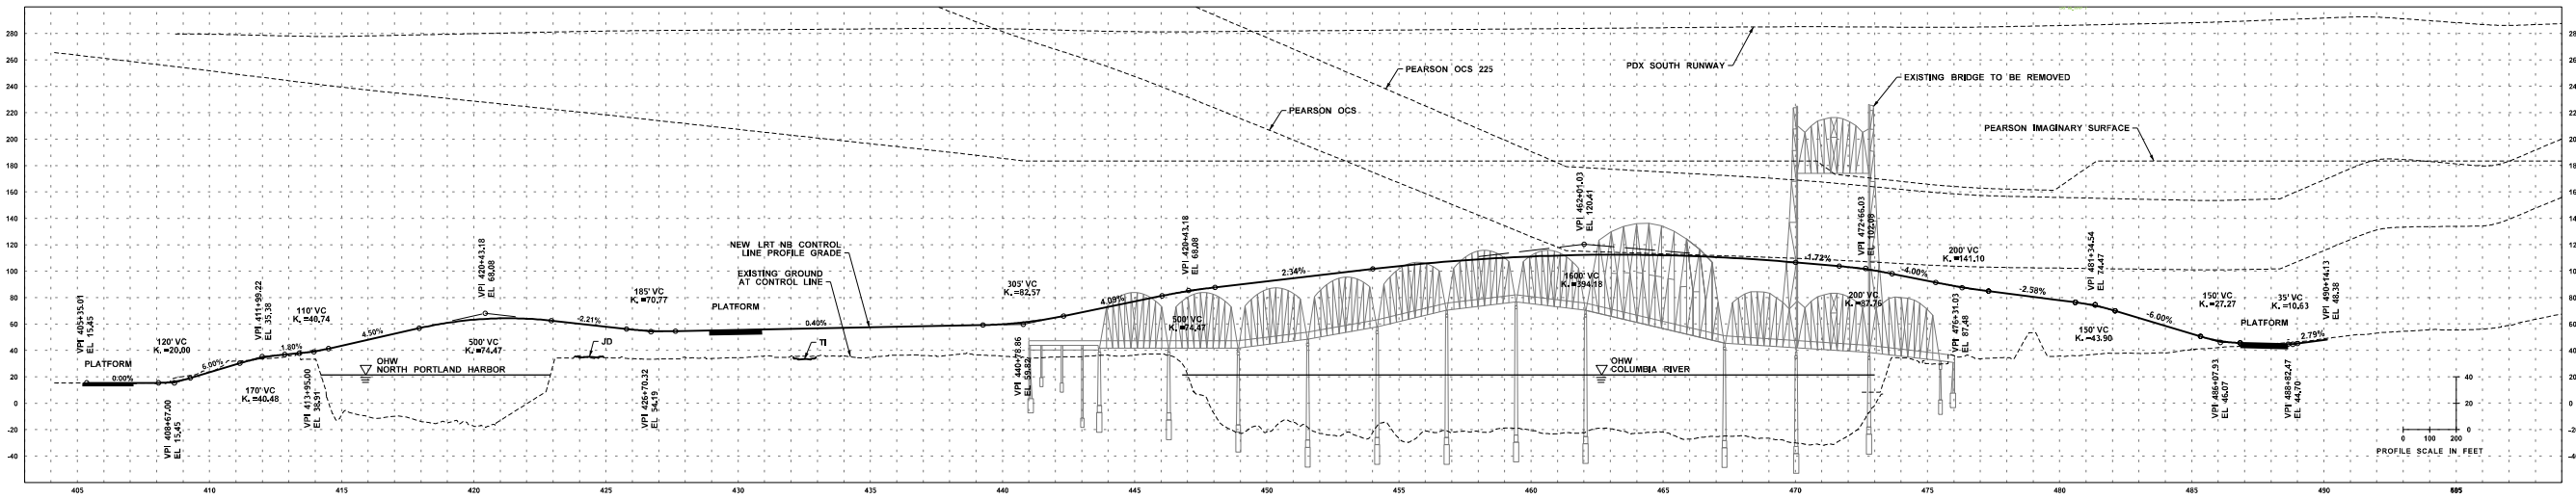

TRANSIT PROFILE

0 300 600  
PLAN SCALE IN FEET


0 100 200  
PROFILE SCALE IN FEET

**DRAFT**  
12/13/2010

BRIDGE EXPERT REVIEW PANEL  
ALTERNATIVE V

DISCLAIMER: FOR INFORMATION PURPOSES ONLY. THESE DRAWINGS AND INFORMATION ARE PRELIMINARY AND SUBJECT TO CHANGE WITHOUT NOTICE. THE INFORMATION SHOULD BE REVIEWED AND CONFIRMED BY THE USER TO VERIFY THE ACCURACY AND COMPLETENESS OF THE INFORMATION.



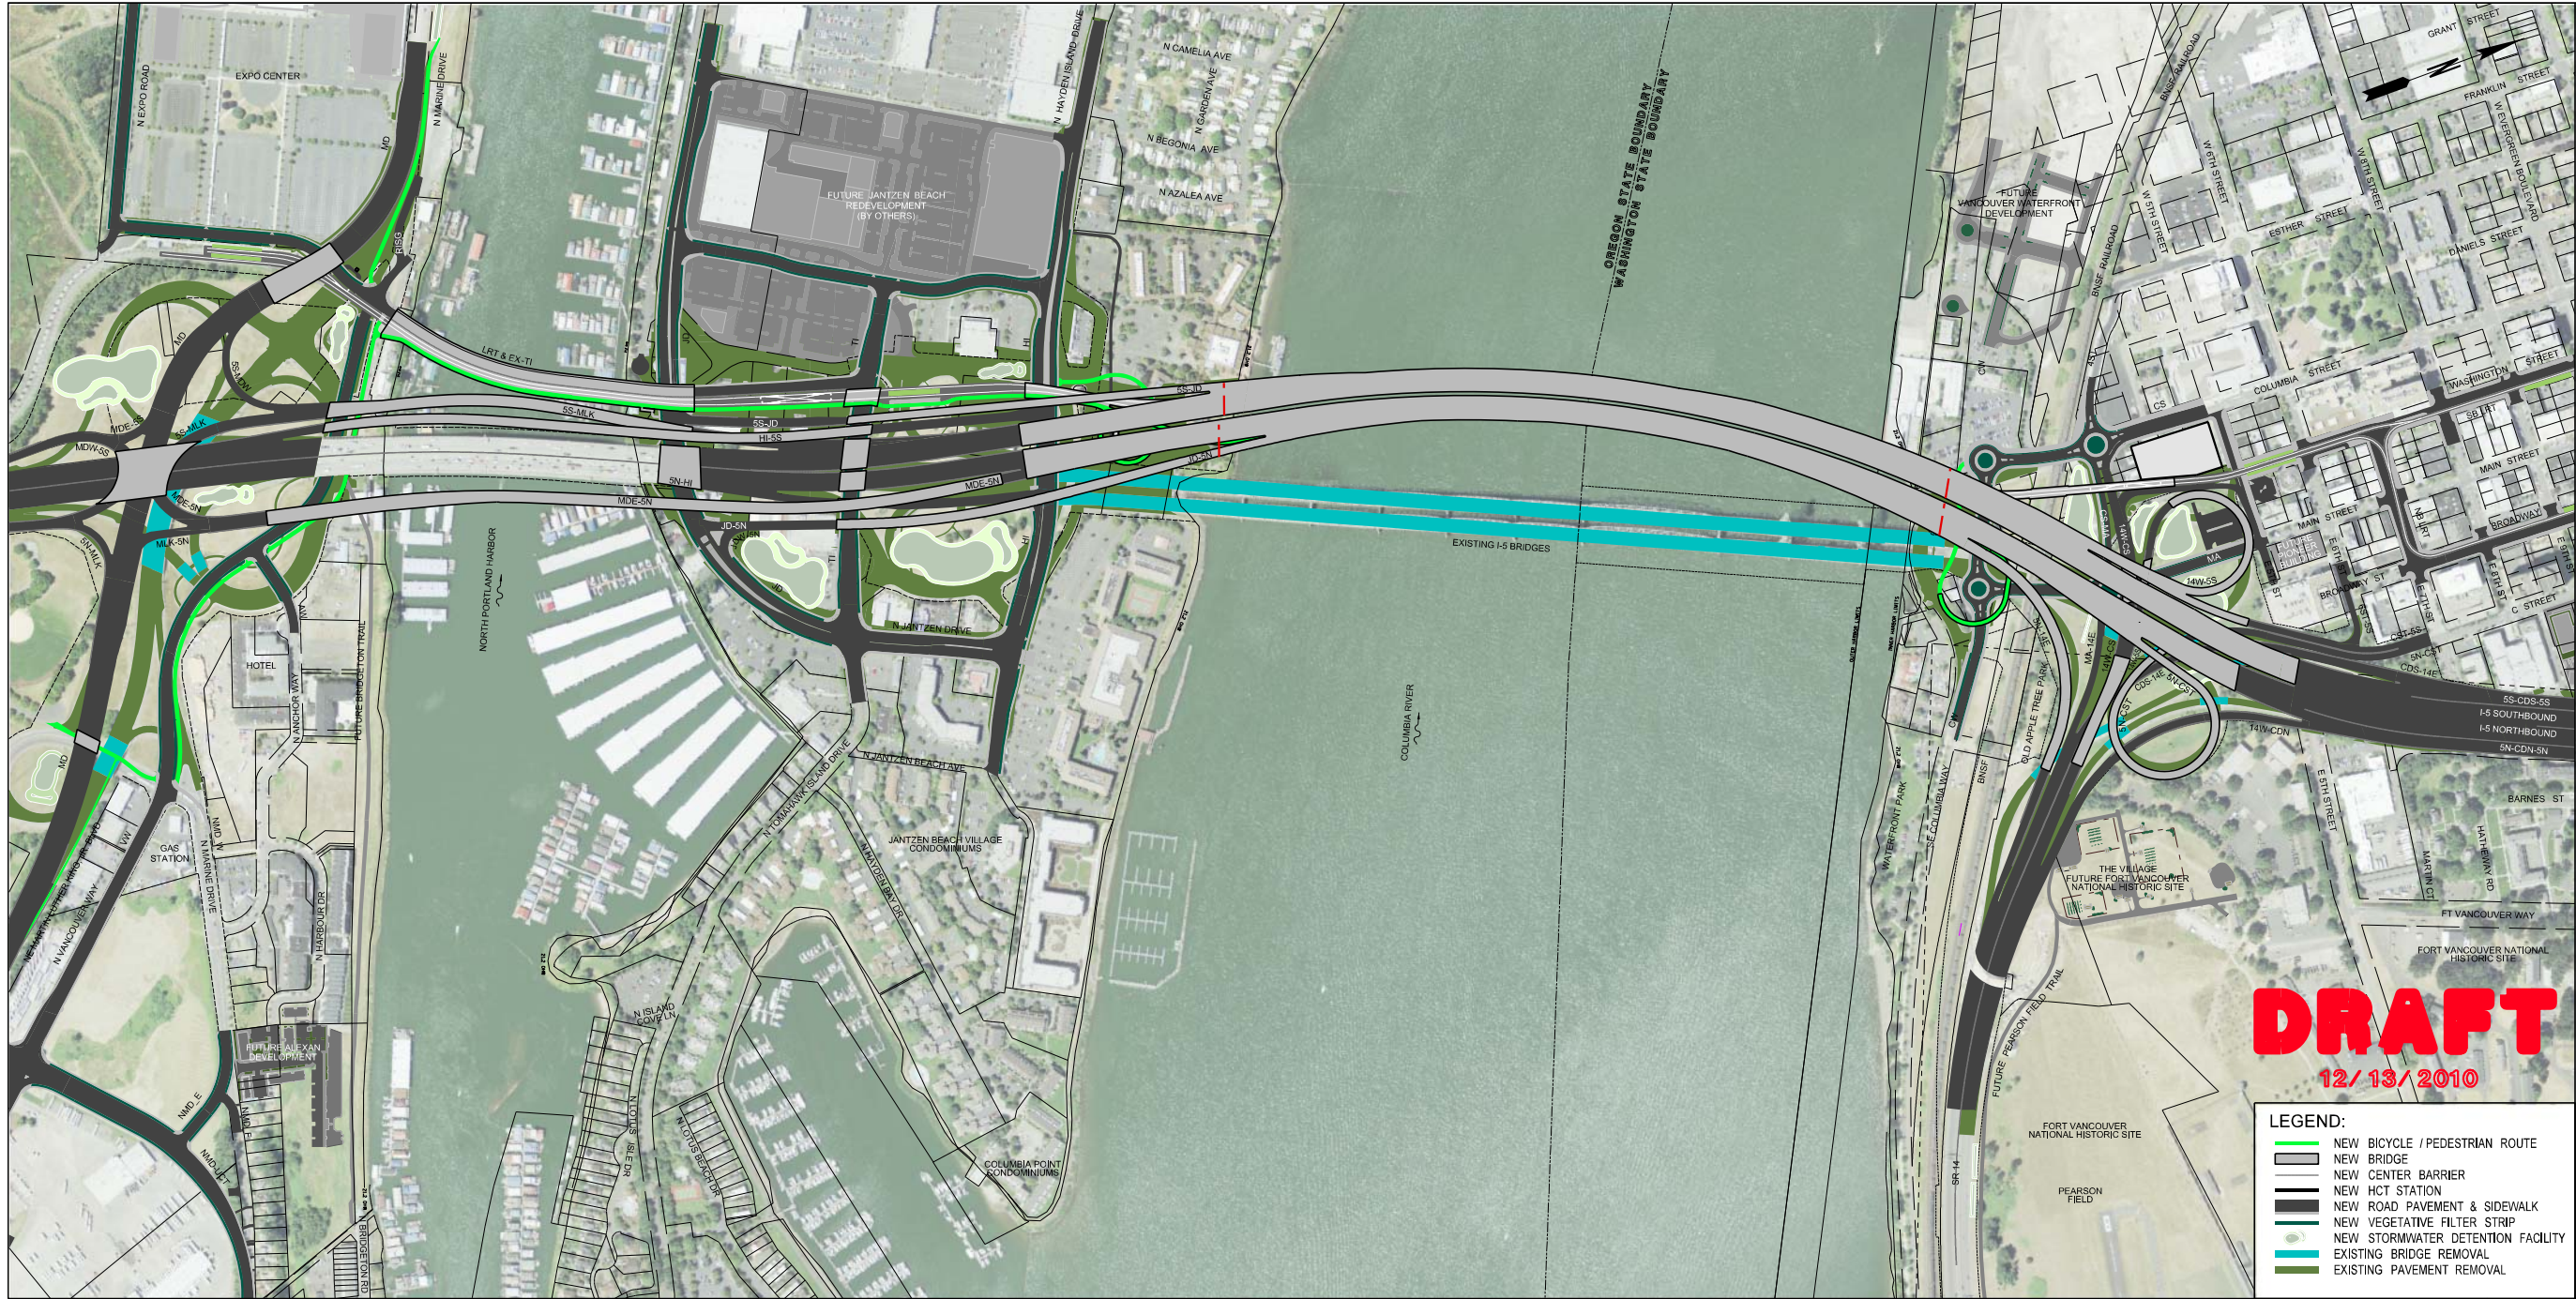

# Columbia River CROSSING


0 300 600  
PLAN SCALE IN FEET

**DRAFT**  
12/13/2010


- LEGEND:**
- NEW BICYCLE / PEDESTRIAN ROUTE
  - NEW BRIDGE
  - NEW CENTER BARRIER
  - NEW HCT STATION
  - NEW ROAD PAVEMENT & SIDEWALK
  - NEW VEGETATIVE FILTER STRIP
  - NEW STORMWATER DETENTION FACILITY
  - EXISTING BRIDGE REMOVAL
  - EXISTING PAVEMENT REMOVAL

BRIDGE EXPERT REVIEW PANEL  
ALTERNATIVE VI-VII  
AND LPA OPTION A

DISCLAIMER: FOR INFORMATION PURPOSES AND NOT TO BE USED AS A BASIS FOR DECISIONS. CONSULTING ENGINEERS AND ARCHITECTS ARE PROVIDING SERVICES IN THE COURSE OF THEIR PROFESSIONAL DUTY AND ARE NOT PROVIDING ANY GUARANTEE OR WARRANTY FOR THE ACCURACY OR COMPLETENESS OF THE INFORMATION. THE INFORMATION SHOULD BE REVIEWED AND CONFIRMED BY THE USER'S SOURCE TO DETERMINE THE QUALITY OF THE INFORMATION.

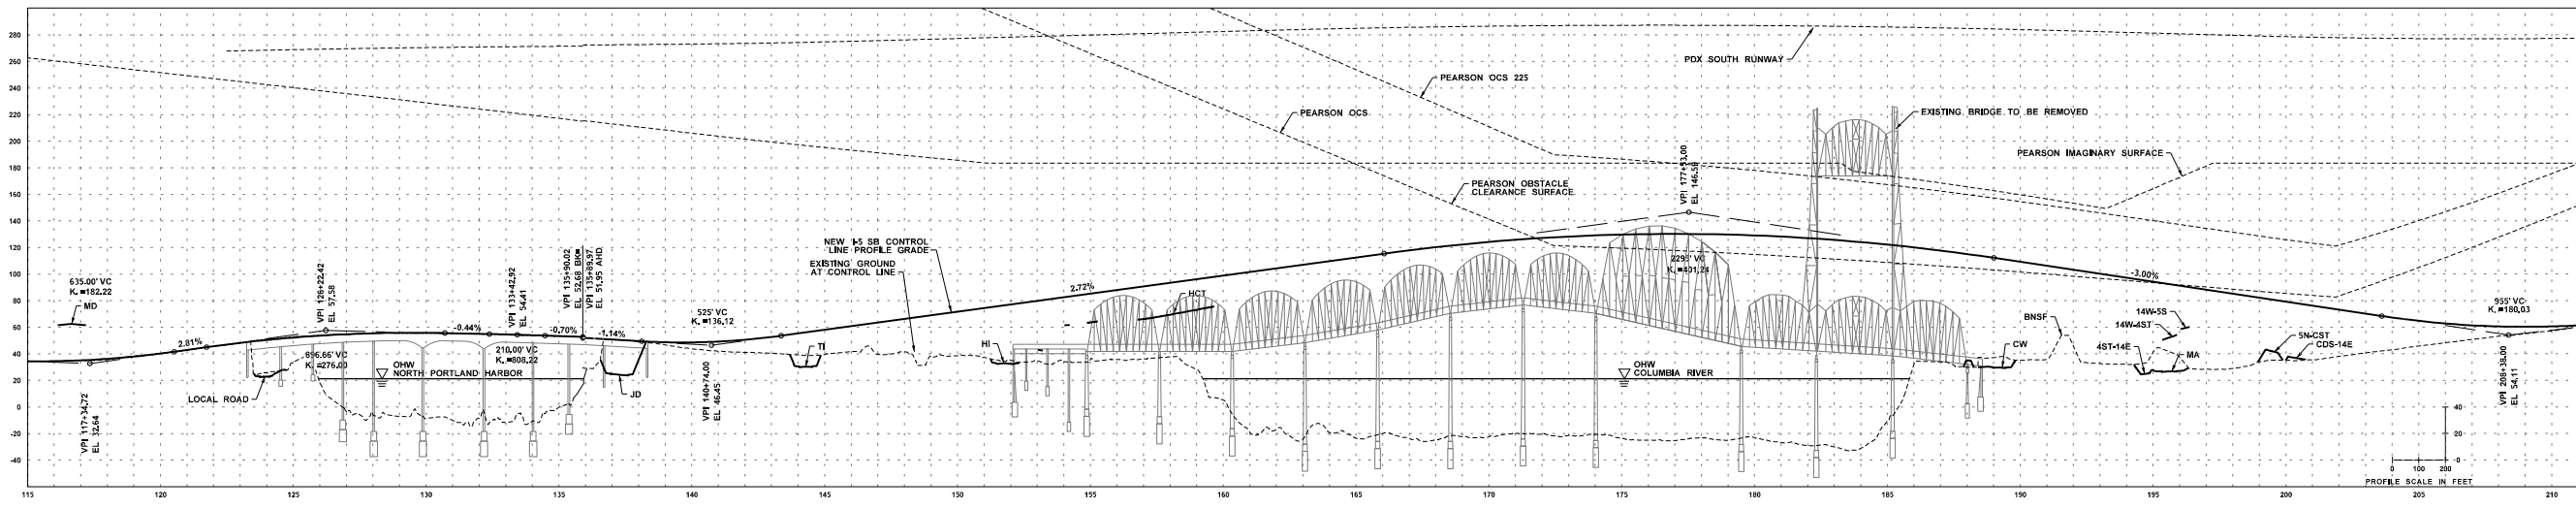

HIGHWAY PROFILE

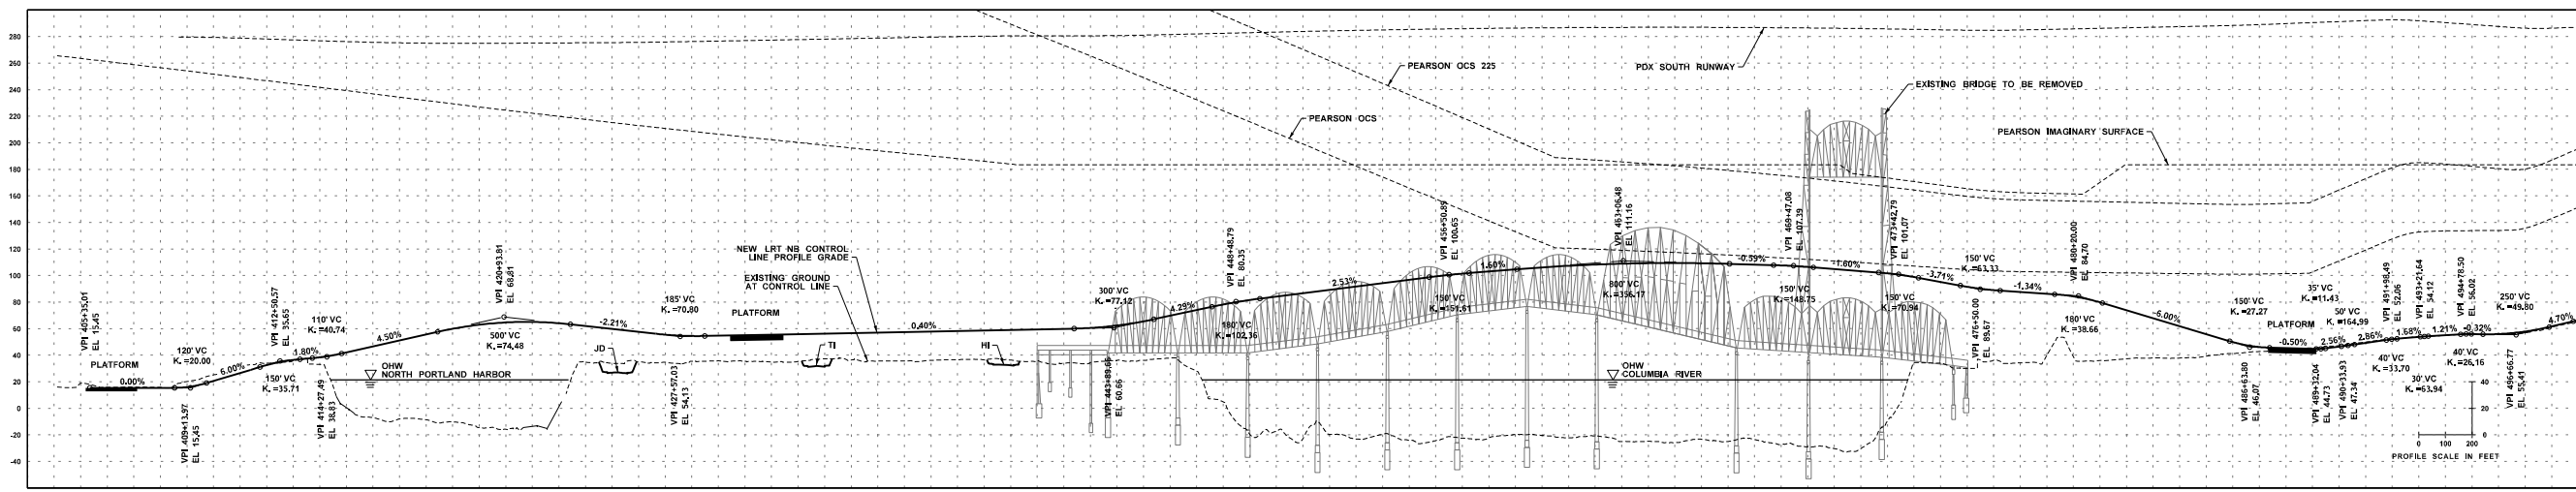

TRANSIT PROFILE

**DRAFT**  
12/13/2010

