


HIGHWAY PROFILE

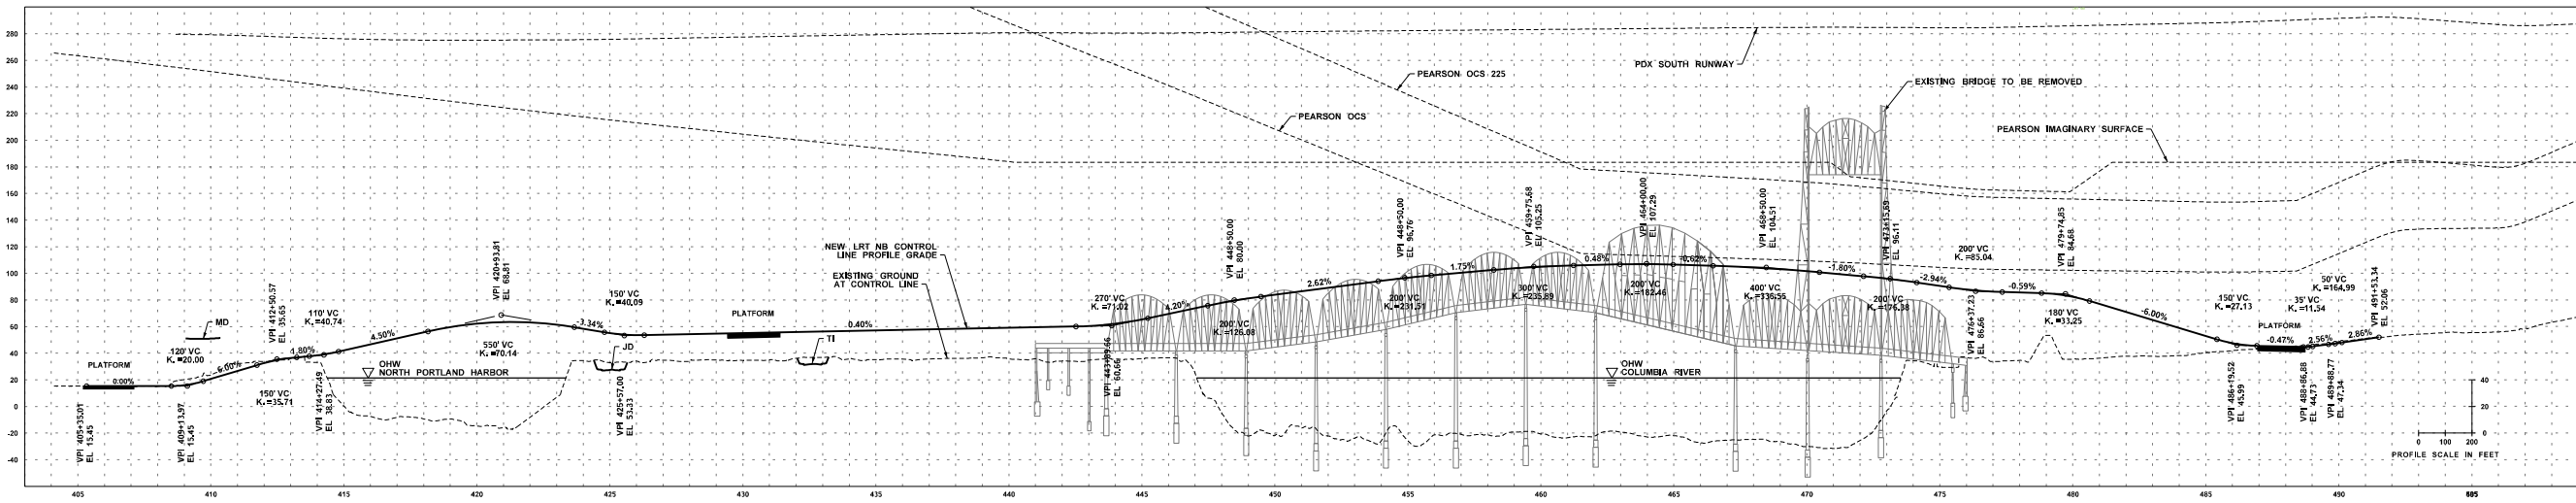

TRANSIT PROFILE

**DRAFT**  
12/14/2010

DISCLAIMER: FOR INFORMATION PURPOSES AND NOT TO BE USED FOR CONSTRUCTION. THE INFORMATION IS PROVIDED AS IS AND WITHOUT WARRANTY OF ANY KIND. THE INFORMATION SHOULD BE REVIEWED AND CONSULTED WITH THE PRIMARY DATA AND INFORMATION SOURCE TO DETERMINE THE QUALITY OF THE INFORMATION.