



HIGHWAY PROFILE

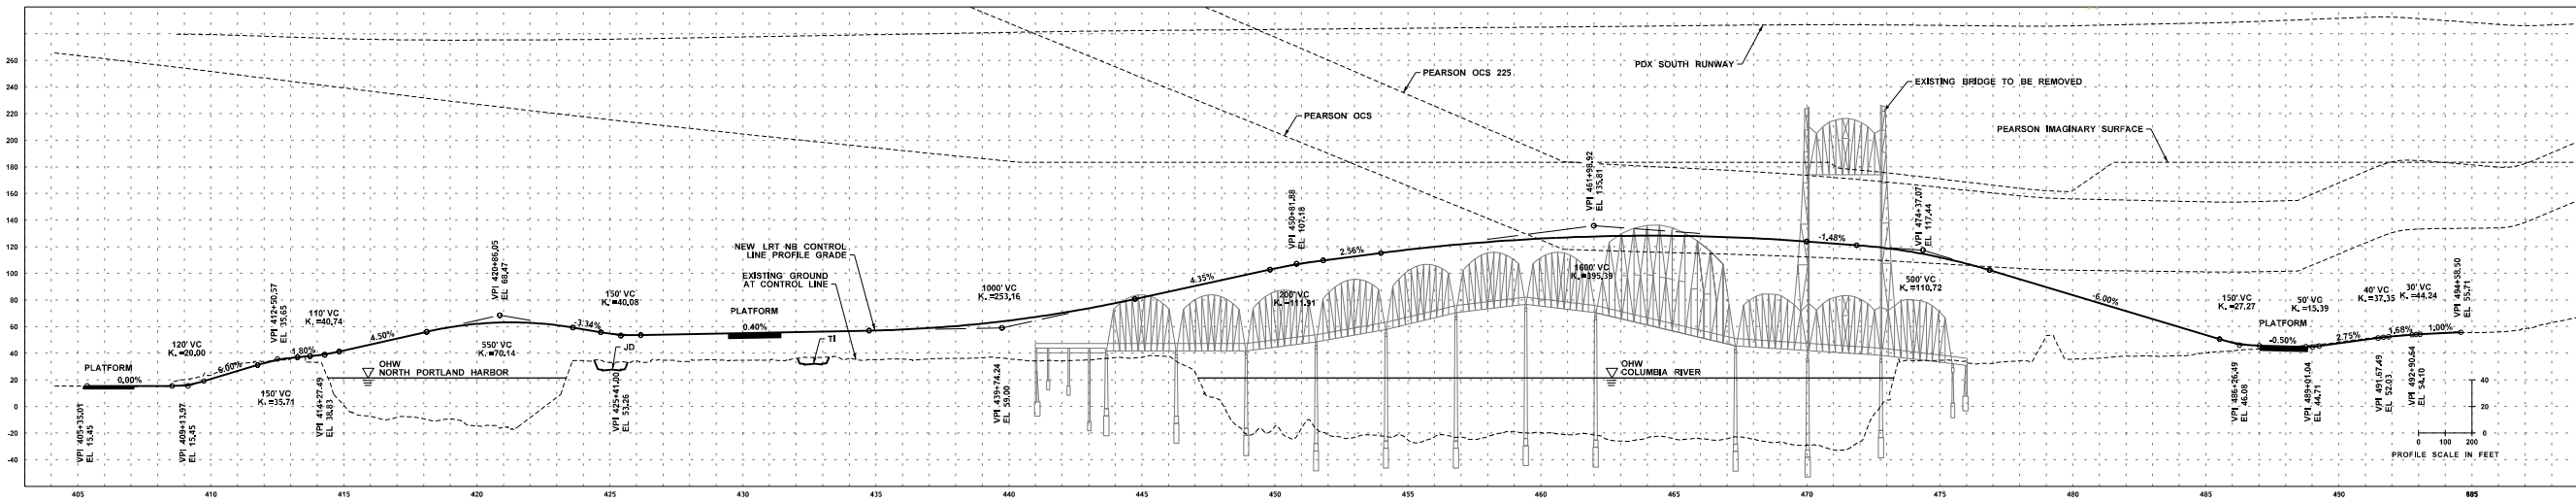

TRANSIT PROFILE

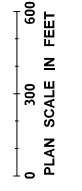

BRIDGE EXPERT REVIEW PANEL
ALTERNATIVE I

DRAFT
12/14/2010