


HIGHWAY PROFILE

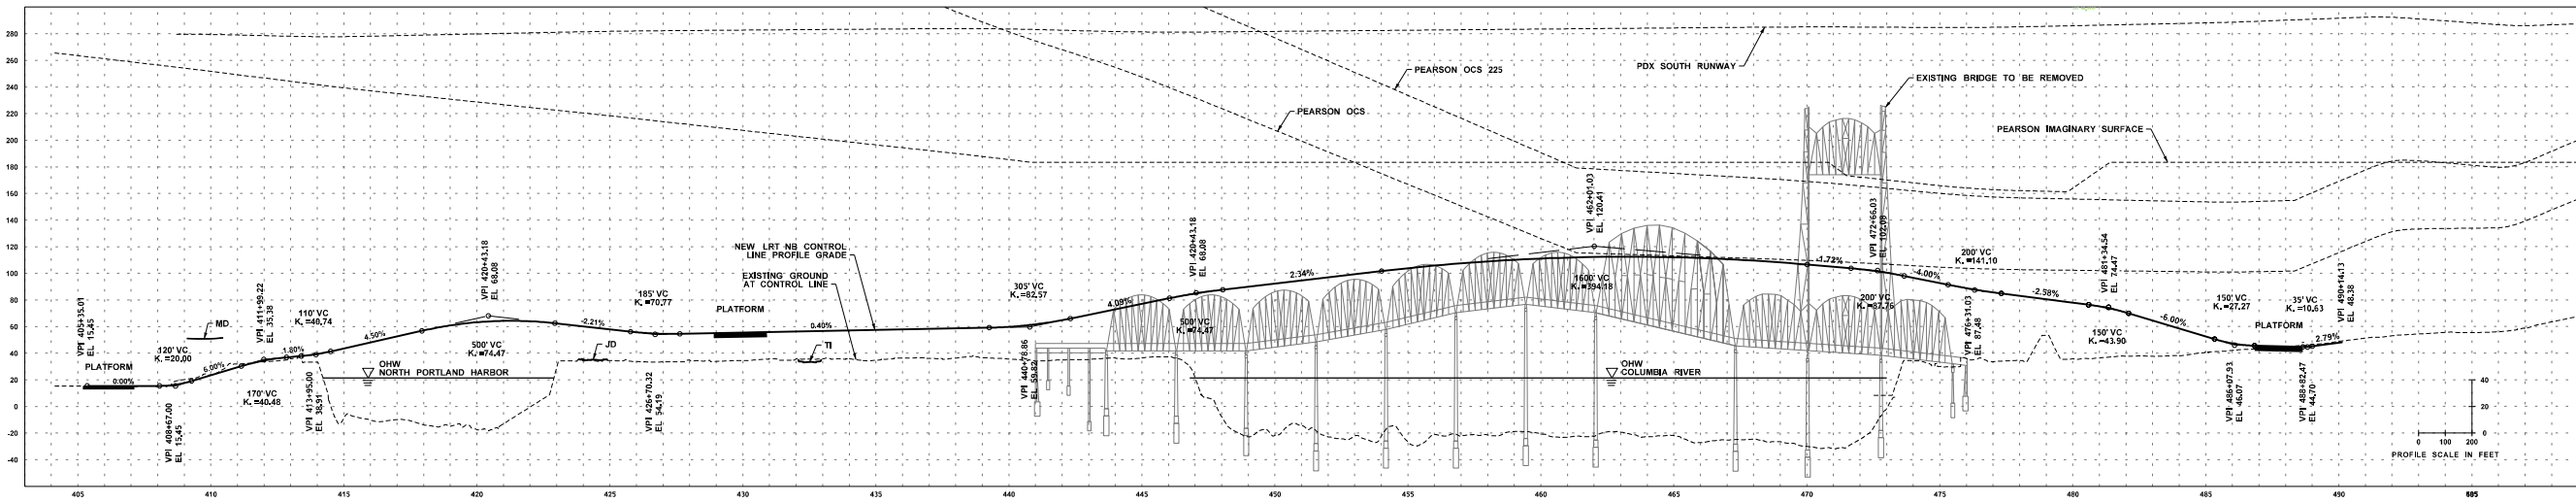

TRANSIT PROFILE

**DRAFT**  
12/14/2010

DISCLAIMER: FOR INFORMATION PURPOSES ONLY. THESE DRAWINGS ARE PRELIMINARY AND SUBJECT TO CHANGE. THE INFORMATION CONTAINED HEREIN IS FOR INFORMATION ONLY AND SHOULD NOT BE USED FOR ANY OTHER PURPOSE. THE INFORMATION SHOULD BE REVIEWED AND CONFIRMED BY THE CLIENT AND INFORMATION SOURCE TO DETERMINE THE QUALITY OF THE INFORMATION.