



**Columbia River
CROSSING**

BRIDGE EXPERT REVIEW PANEL
ALTERNATIVE II-III


0 300 600
PLAN SCALE IN FEET

DRAFT
12/14/2010


LEGEND:

- NEW BICYCLE / PEDESTRIAN ROUTE
- NEW BRIDGE
- NEW CENTER BARRIER
- NEW HCT STATION
- NEW ROAD PAVEMENT & SIDEWALK
- NEW VEGETATIVE FILTER STRIP
- NEW STORMWATER DETENTION FACILITY
- EXISTING BRIDGE REMOVAL
- EXISTING PAVEMENT REMOVAL

DESIGNER: [unreadable] FOR INFORMATION PURPOSES AND NOT BE USED FOR CONSTRUCTION OR ANY OTHER PURPOSE. USERS OF THIS INFORMATION SHOULD CONSULT THE PRIMARY DATA AND INFORMATION SOURCE TO ASCERTAIN THE QUALITY OF THIS INFORMATION.

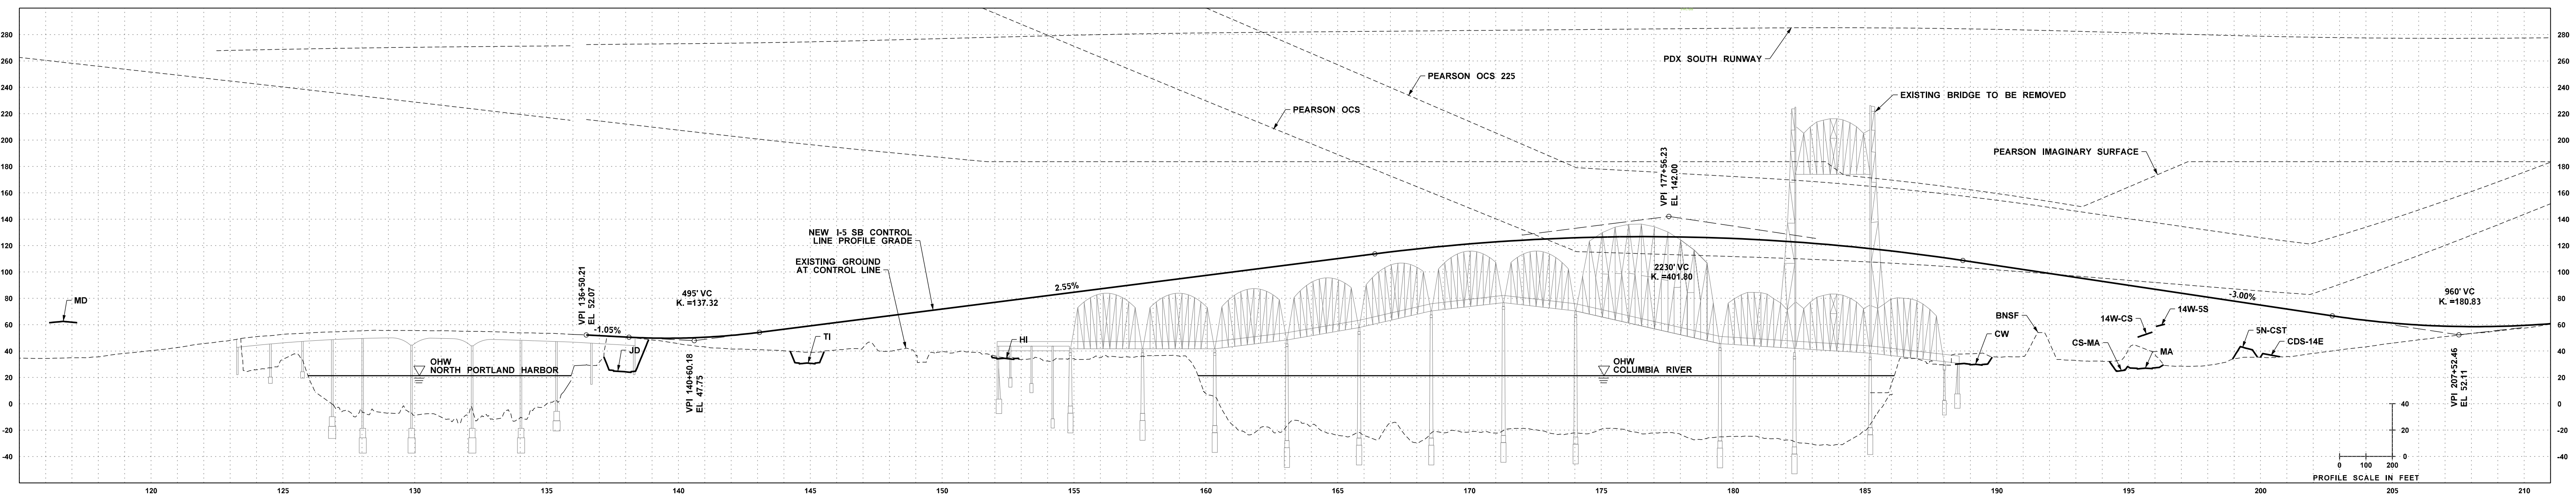

HIGHWAY PROFILE

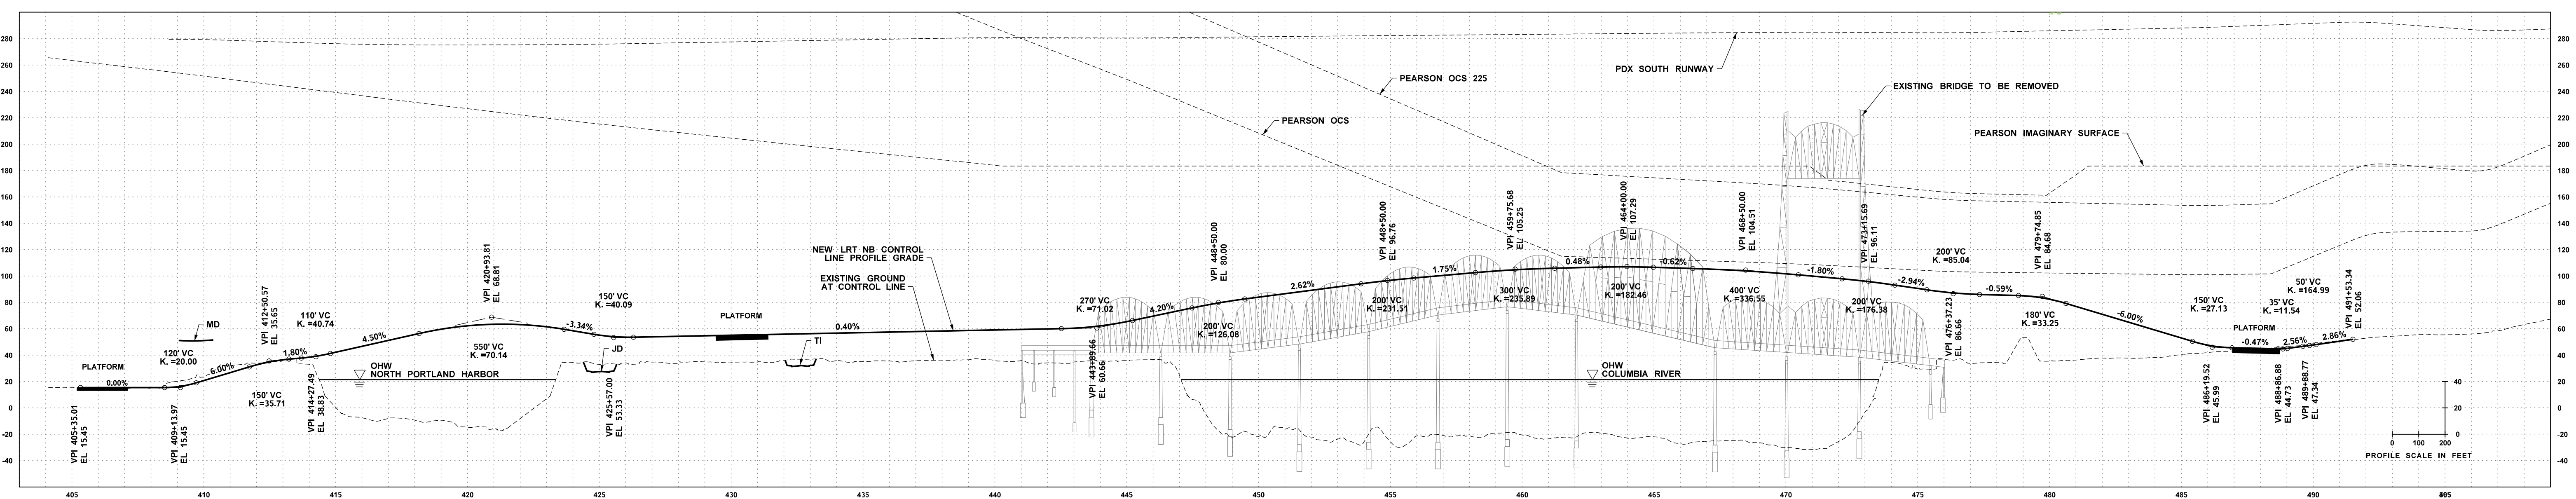

TRANSIT PROFILE