




DRAFT
12/14/2010

- LEGEND:**
- NEW BICYCLE / PEDESTRIAN ROUTE
 - NEW BRIDGE
 - NEW CENTER BARRIER
 - NEW HCT STATION
 - NEW ROAD PAVEMENT & SIDEWALK
 - NEW VEGETATIVE FILTER STRIP
 - NEW STORMWATER DETENTION FACILITY
 - EXISTING BRIDGE REMOVAL
 - EXISTING PAVEMENT REMOVAL


0 300 600
PLAN SCALE IN FEET

BRIDGE EXPERT REVIEW PANEL
ALTERNATIVE IV

DESIGNER: [unreadable] FOR INFORMATION PURPOSES AND NOT TO BE USED FOR CONSTRUCTION. CHANGES OR OMISSIONS IN THIS DOCUMENT SHALL BE THE RESPONSIBILITY OF THE USER. THIS INFORMATION SHOULD BE REVIEWED AND APPROVED BY THE USER TO VERIFY THE ACCURACY OF THE INFORMATION.

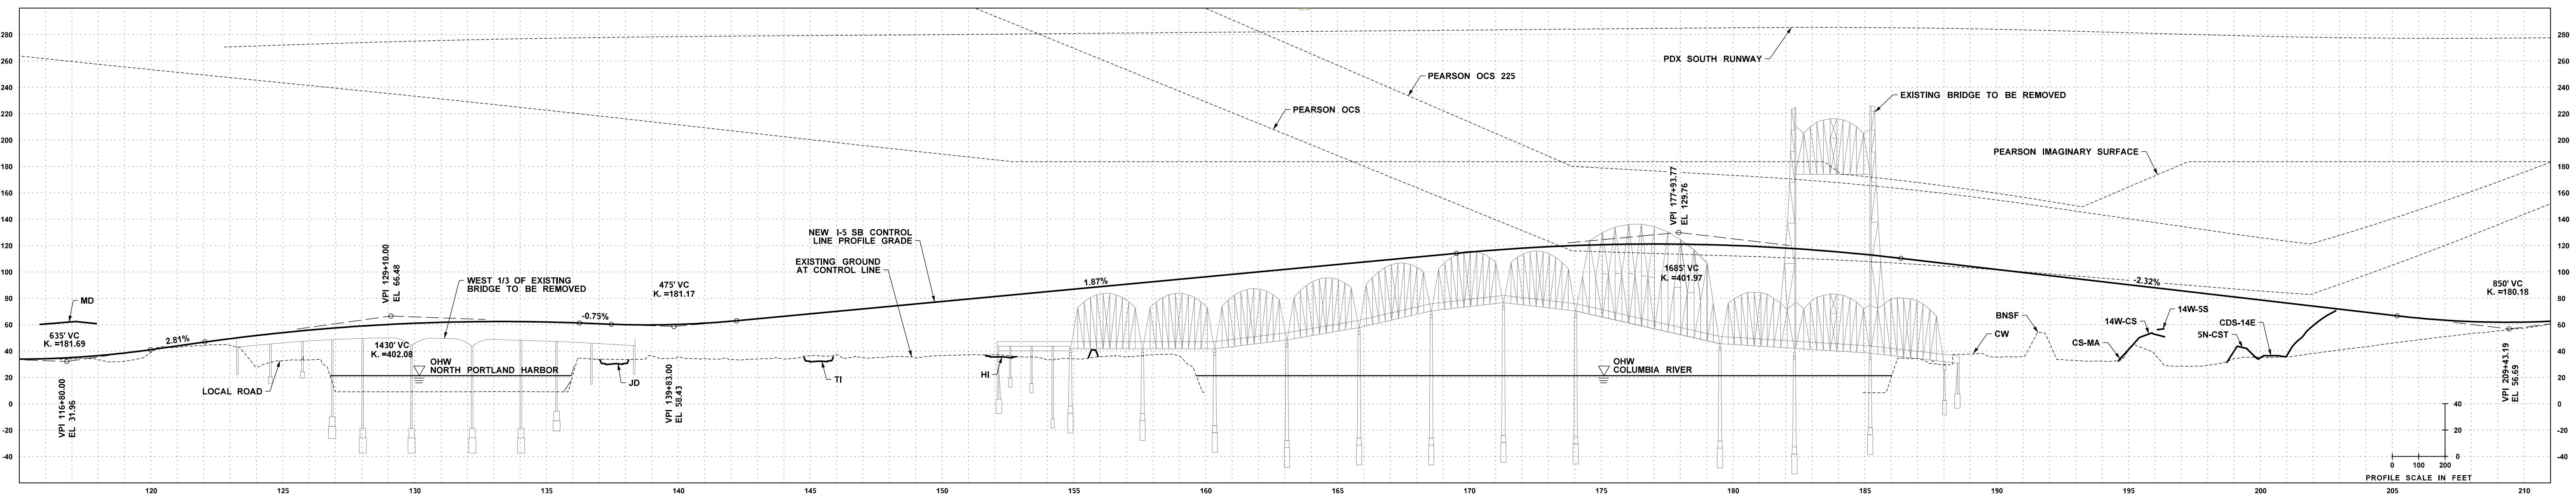

HIGHWAY PROFILE

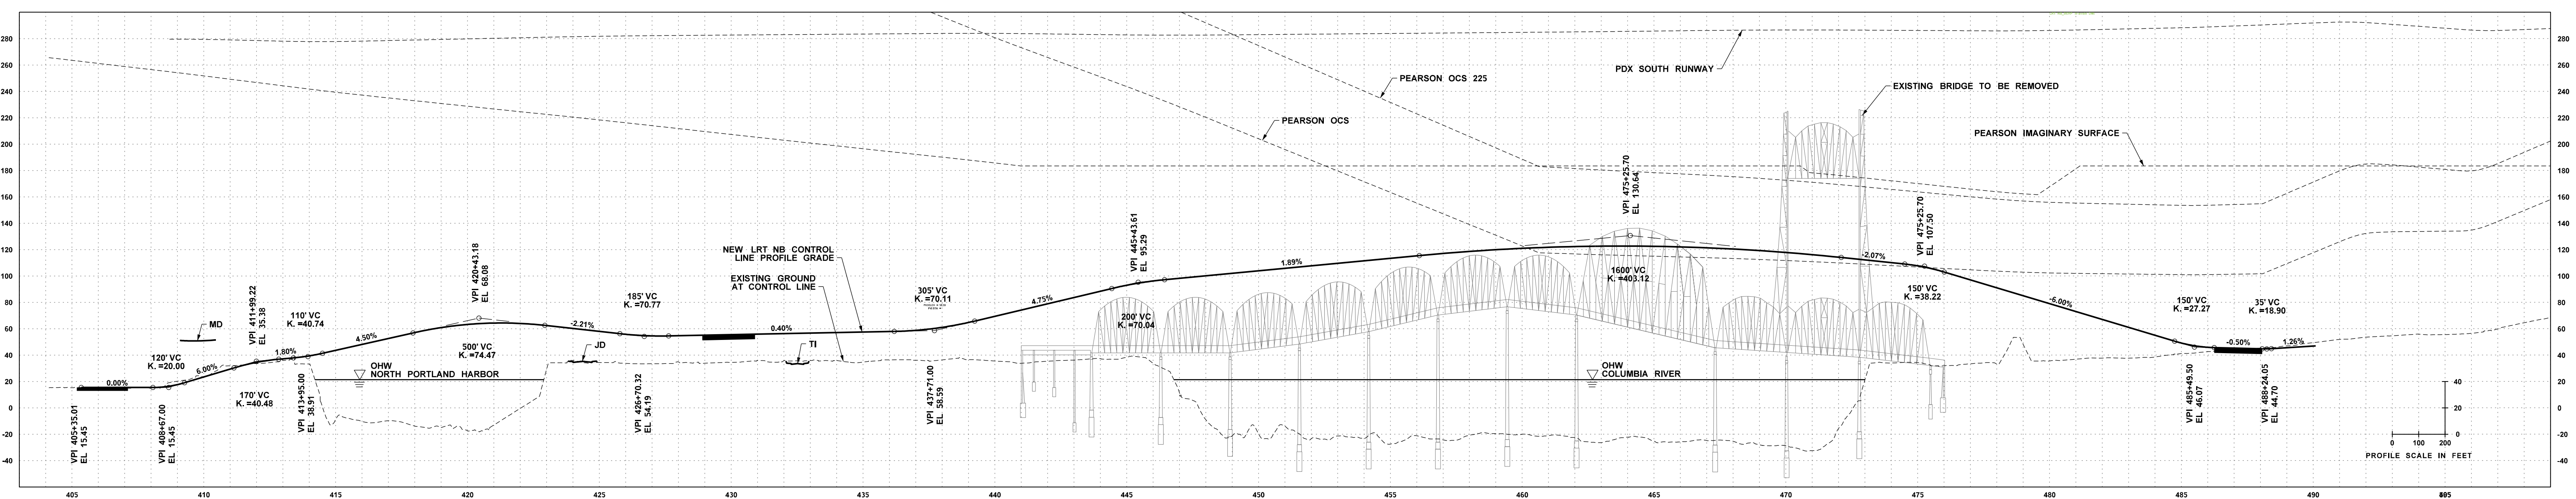

TRANSIT PROFILE