



**Columbia River
CROSSING**

BRIDGE EXPERT REVIEW PANEL
ALTERNATIVE VI-VII
AND LPA OPTION A


DRAFT
12/14/2010

LEGEND:


- NEW BICYCLE / PEDESTRIAN ROUTE
- NEW BRIDGE
- NEW CENTER BARRIER
- NEW HCT STATION
- NEW ROAD PAVEMENT & SIDEWALK
- NEW VEGETATIVE FILTER STRIP
- NEW STORMWATER DETENTION FACILITY
- EXISTING BRIDGE REMOVAL
- EXISTING PAVEMENT REMOVAL

0 300 600
PLAN SCALE IN FEET

DESIGNER: [unreadable] FOR INFORMATION PURPOSES AND MAY NOT HAVE BEEN PROCESSED OR SOLELY BASED ON THE INFORMATION PROVIDED. CONSULT THE PRIMARY DATA AND INFORMATION SOURCE TO ASCERTAIN THE QUALITY OF THIS INFORMATION.

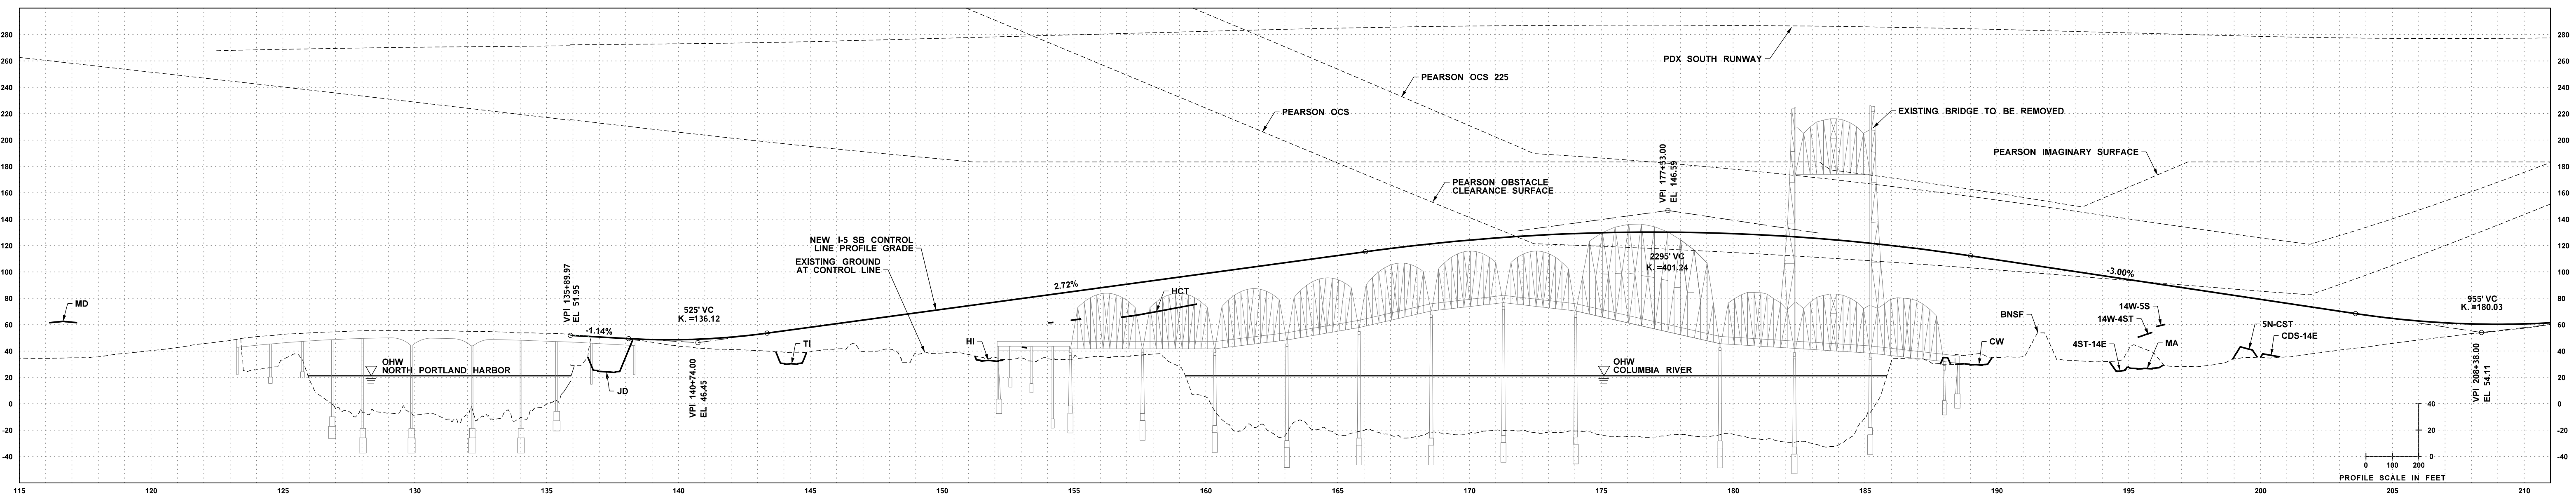

HIGHWAY PROFILE

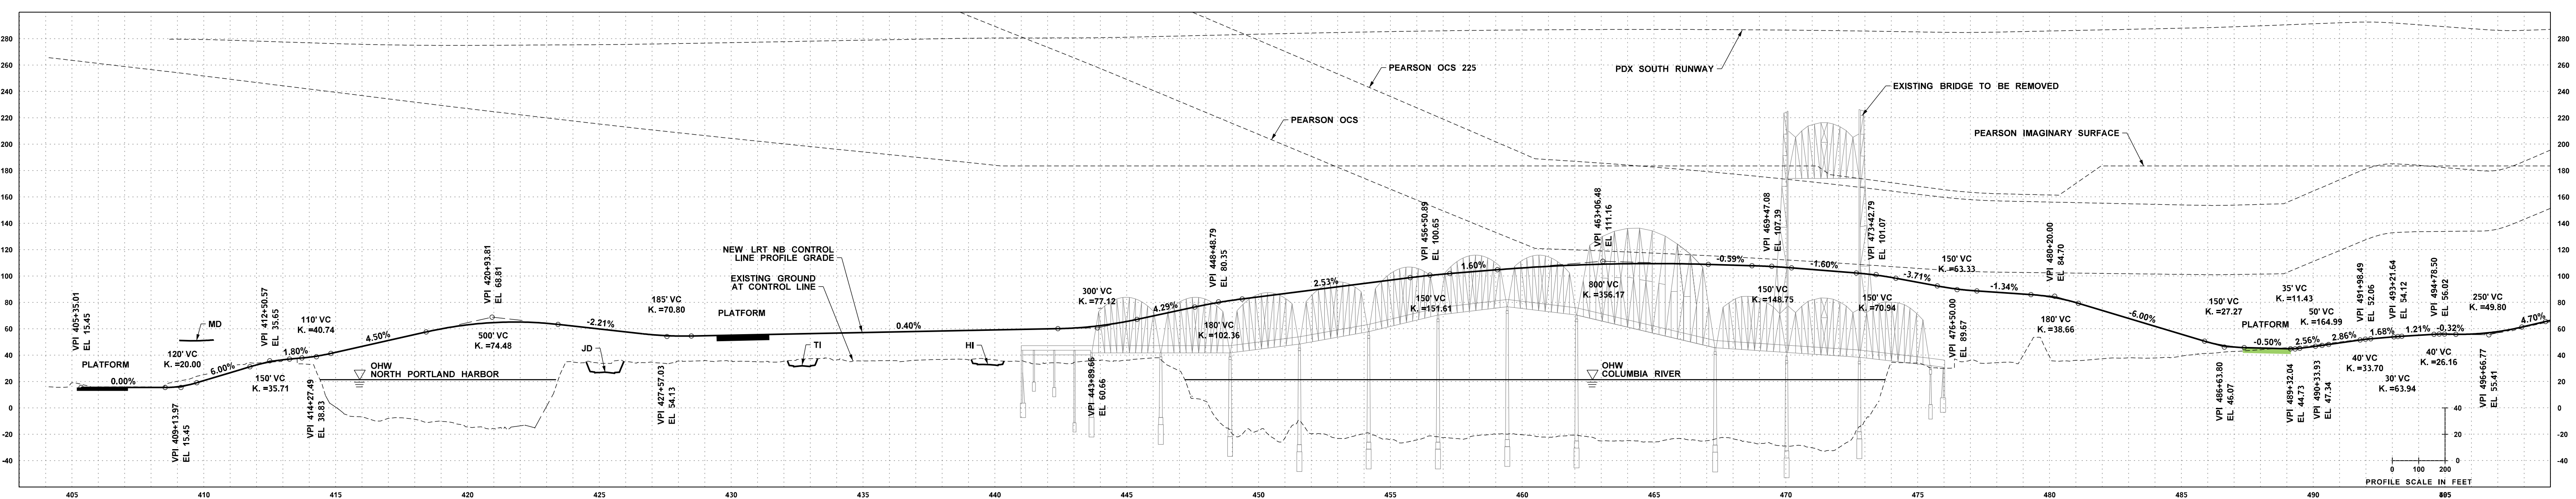

TRANSIT PROFILE