

DRAFT
12/14/2010


- LEGEND:**
- NEW BRIDGE
 - NEW CENTER BARRIER
 - NEW HCT STATION
 - NEW ROAD PAVEMENT & SIDEWALK
 - NEW VEGETATIVE FILTER STRIP
 - NEW STORMWATER DETENTION FACILITY
 - EXISTING BRIDGE REMOVAL
 - EXISTING PAVEMENT REMOVAL

Columbia River
CROSSING


0 300 600
PLAN SCALE IN FEET

BRIDGE EXPERT REVIEW PANEL
ALTERNATIVE I



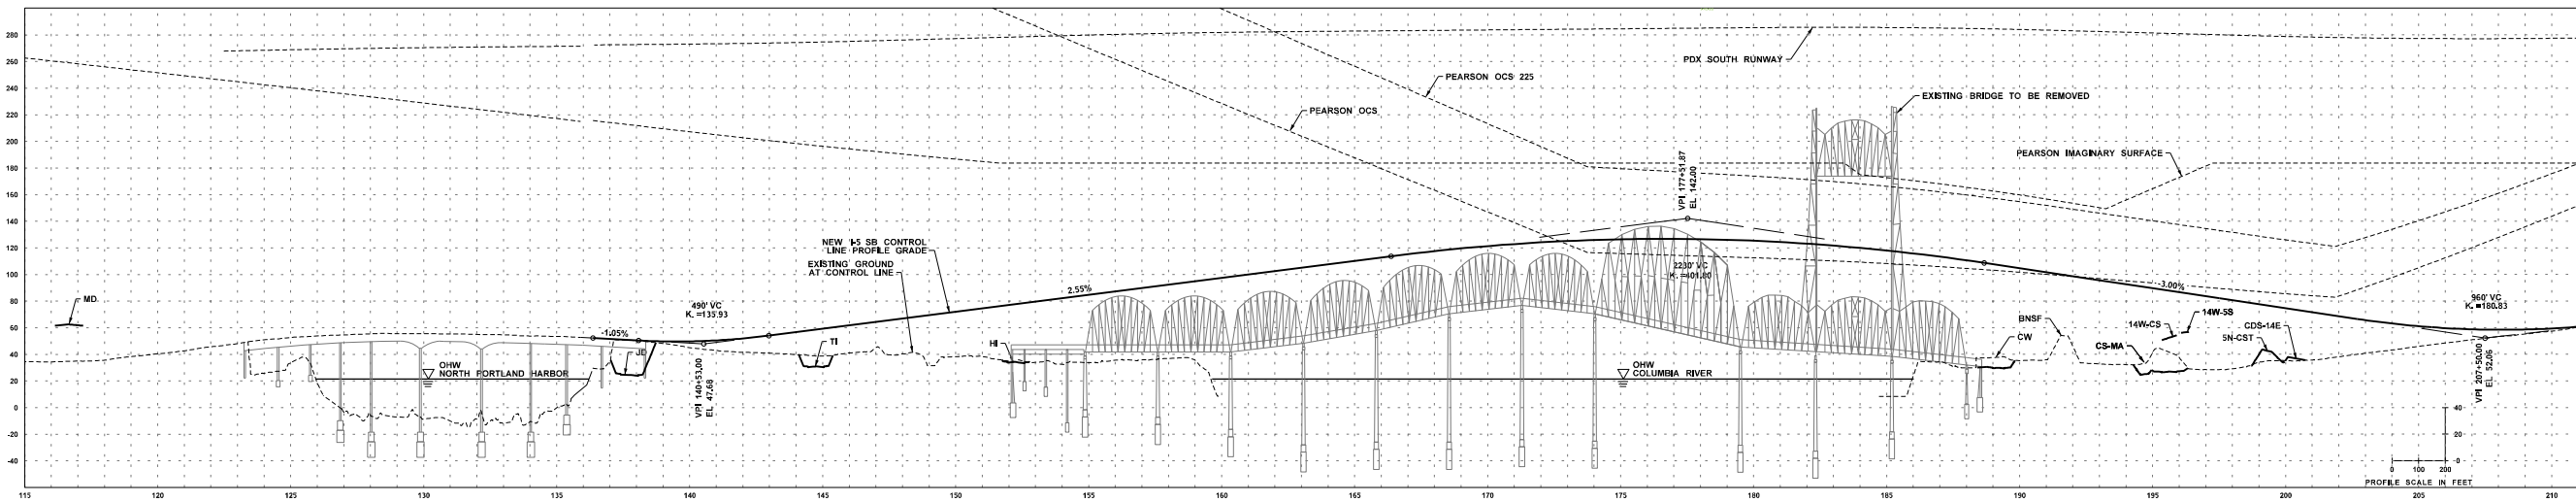

HIGHWAY PROFILE

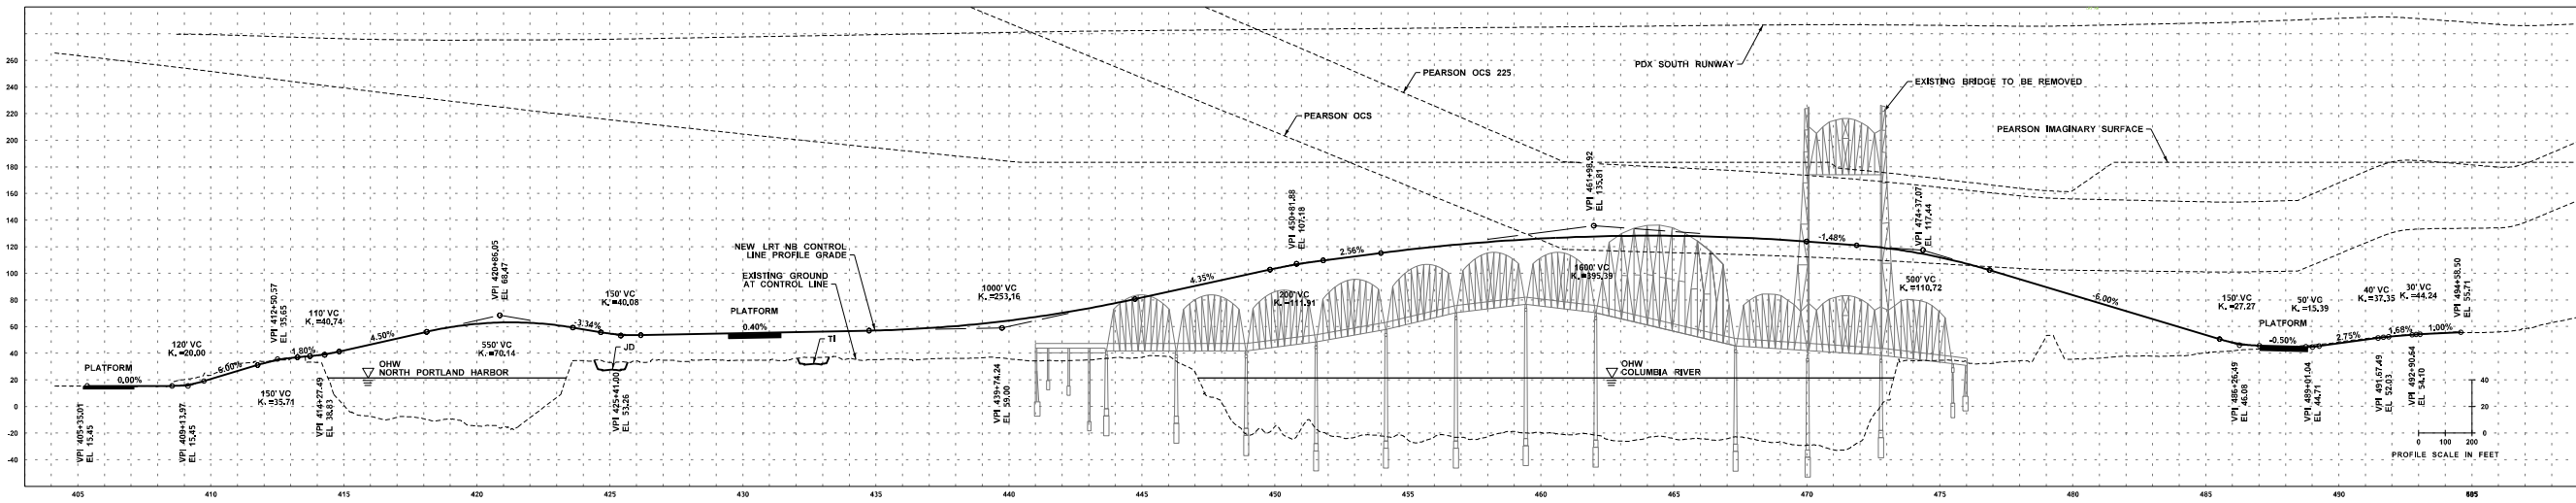

TRANSIT PROFILE

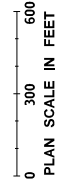

DRAFT
12/14/2010



DRAFT
12/14/2010


- LEGEND:**
- NEW BICYCLE / PEDESTRIAN ROUTE
 - NEW BRIDGE
 - NEW CENTER BARRIER
 - NEW HCT STATION
 - NEW ROAD PAVEMENT & SIDEWALK
 - NEW VEGETATIVE FILTER STRIP
 - NEW STORMWATER DETENTION FACILITY
 - EXISTING BRIDGE REMOVAL
 - EXISTING PAVEMENT REMOVAL

Columbia River
CROSSING


0 300 600
PLAN SCALE IN FEET

BRIDGE EXPERT REVIEW PANEL
ALTERNATIVE II-III



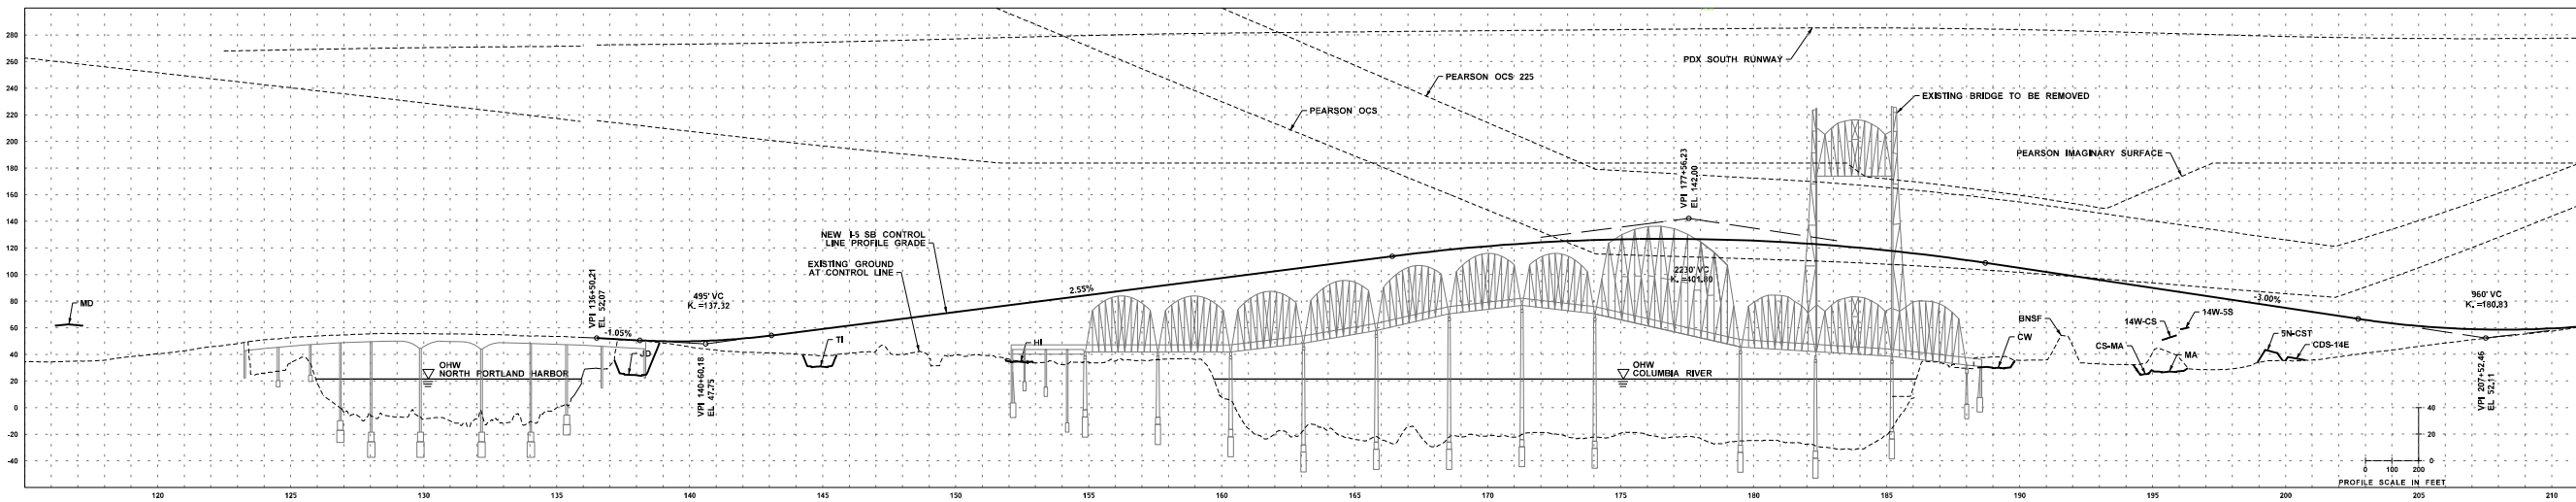

HIGHWAY PROFILE

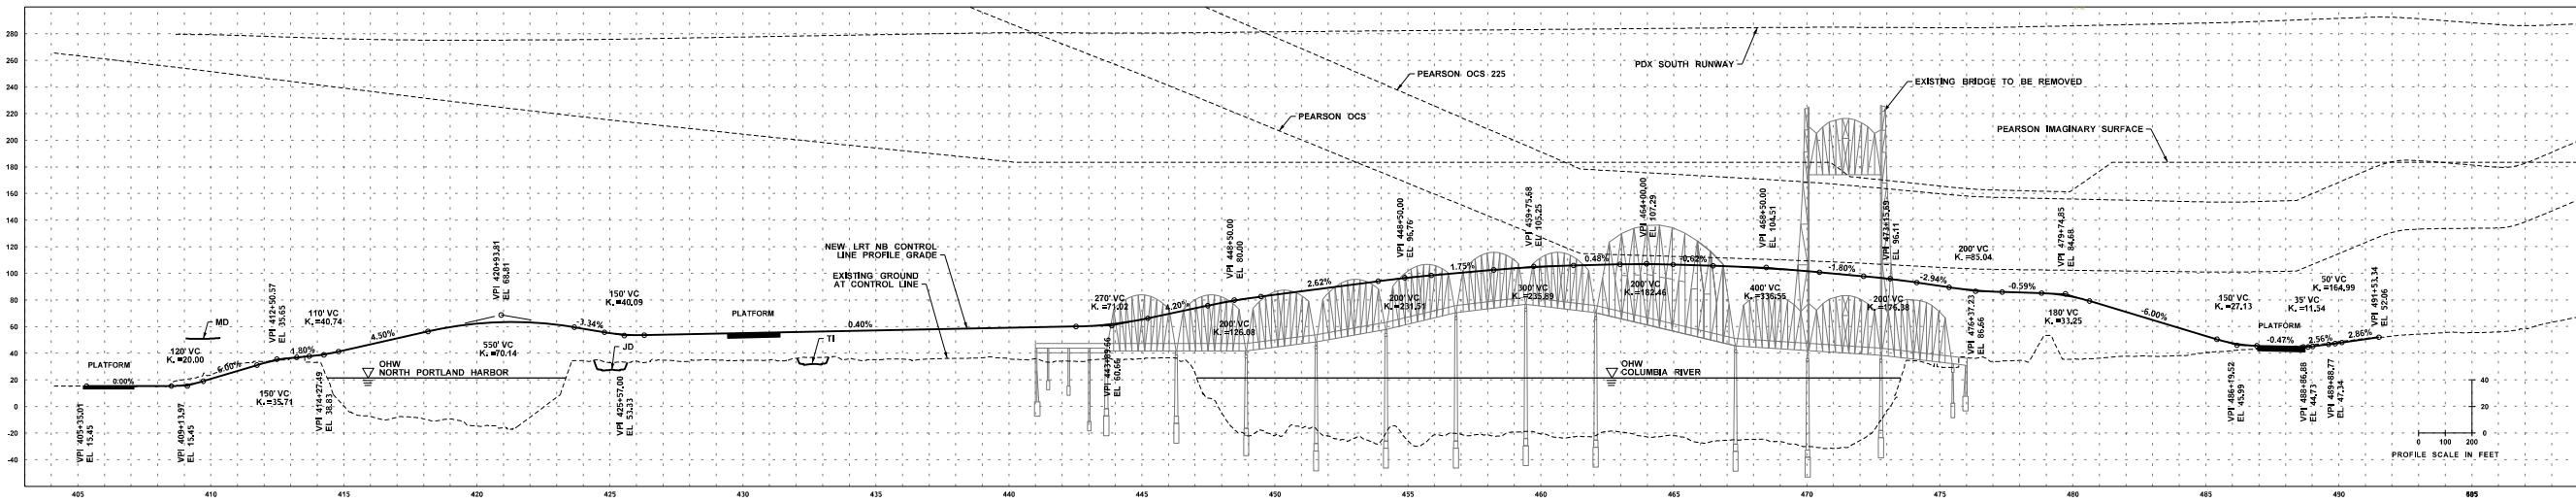

TRANSIT PROFILE

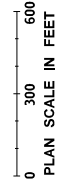

BRIDGE EXPERT REVIEW PANEL
ALTERNATIVE II-III

DRAFT
12/14/2010




DRAFT
12/14/2010


- LEGEND:**
- NEW BRIDGE
 - NEW CENTER BARRIER
 - NEW HCT STATION
 - NEW ROAD PAVEMENT & SIDEWALK
 - NEW VEGETATIVE FILTER STRIP
 - NEW STORMWATER DETENTION FACILITY
 - EXISTING BRIDGE REMOVAL
 - EXISTING PAVEMENT REMOVAL

BRIDGE EXPERT REVIEW PANEL
ALTERNATIVE IV




Columbia River
CROSSING



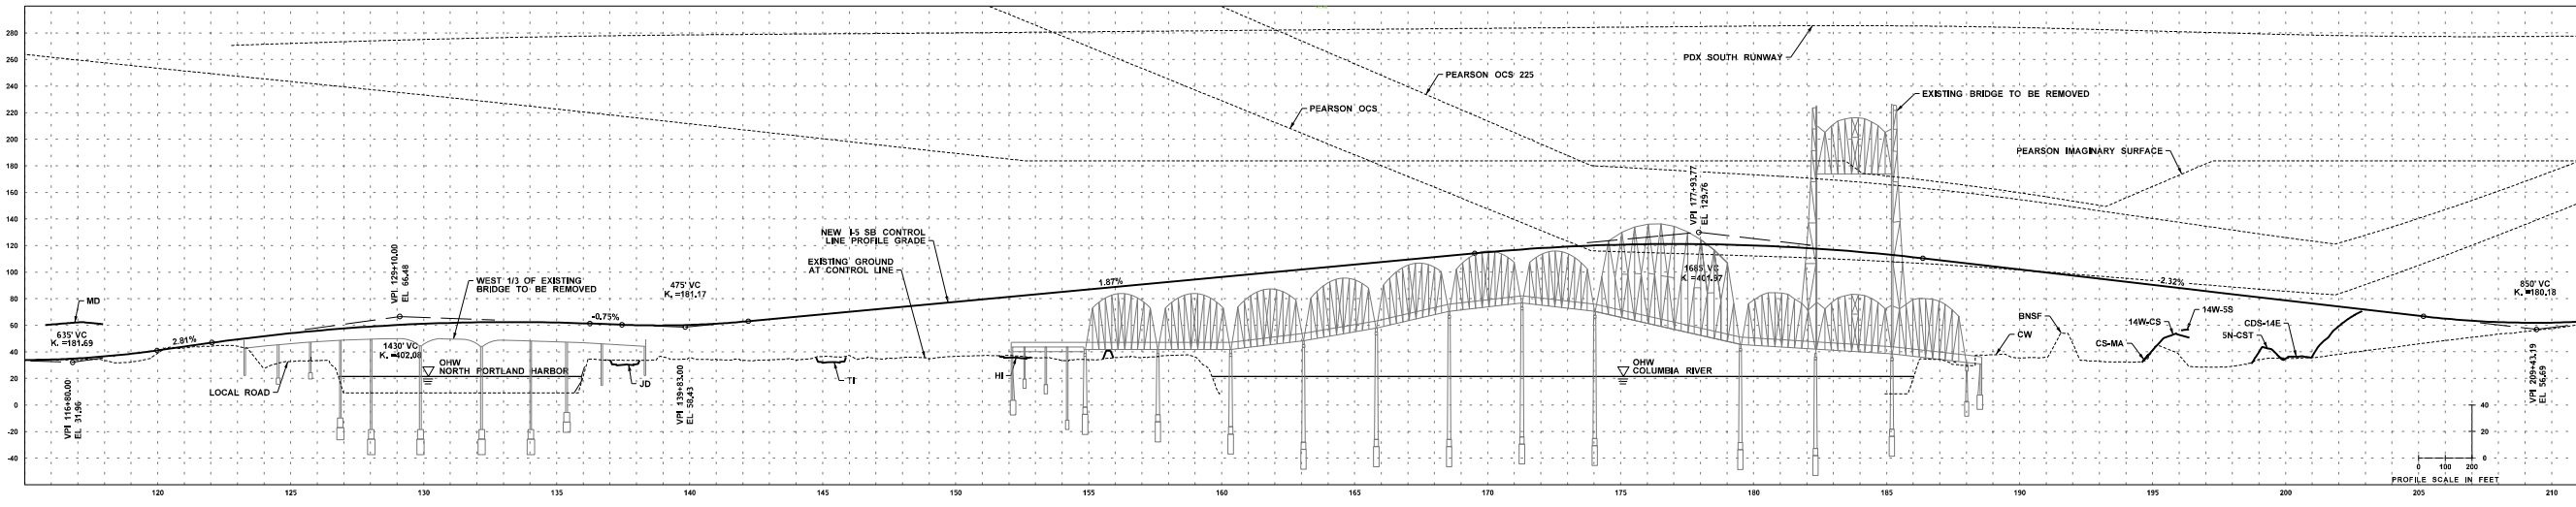

HIGHWAY PROFILE

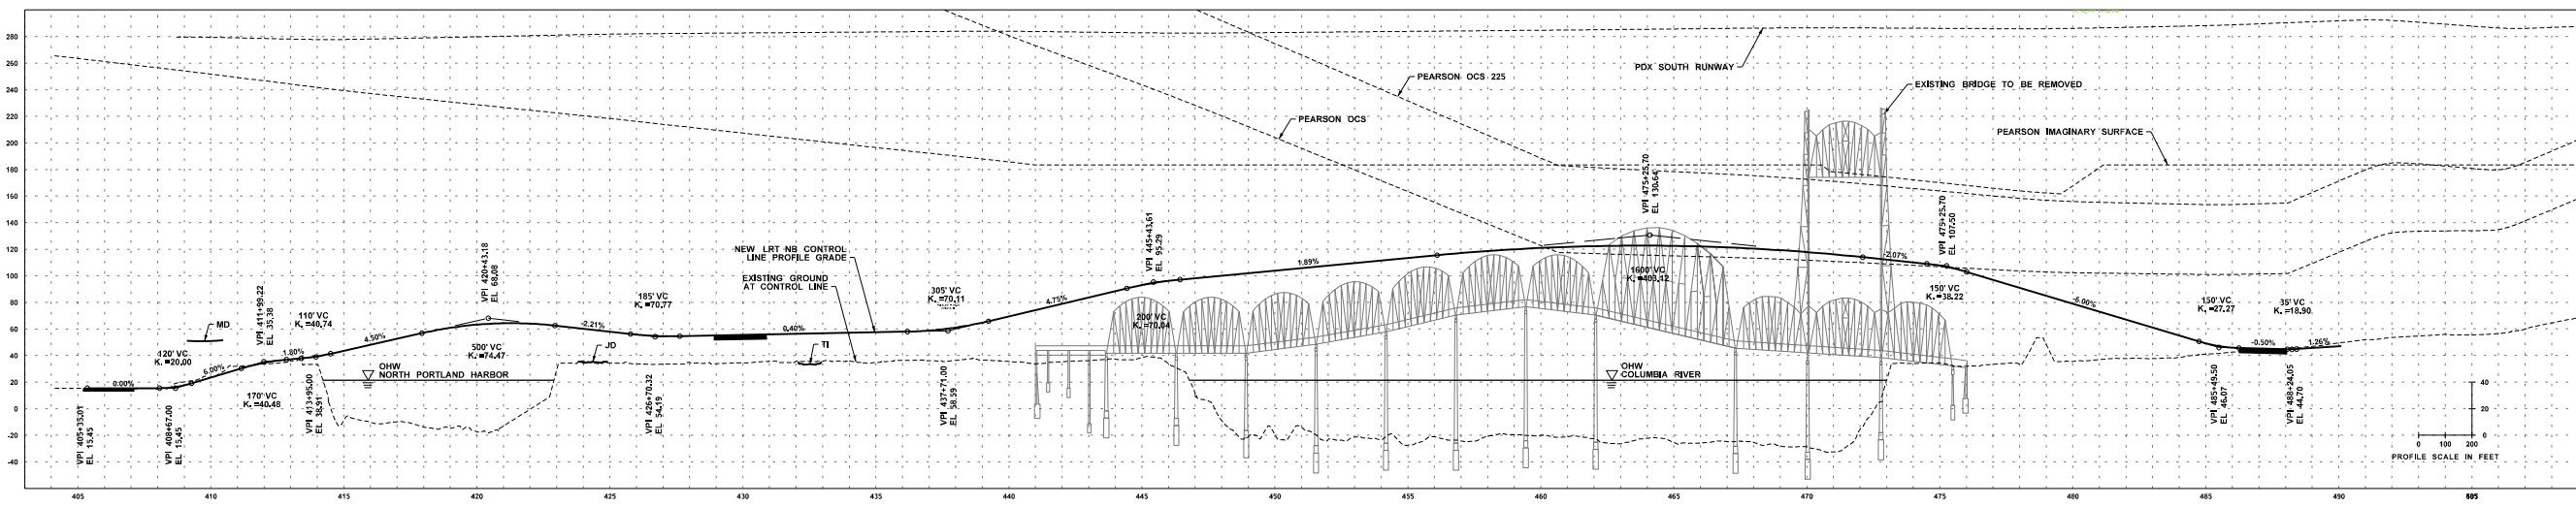

TRANSIT PROFILE

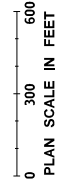

BRIDGE EXPERT REVIEW PANEL
ALTERNATIVE IV

Columbia River
CROSSING

DRAFT
12/14/2010




DRAFT
12/14/2010


- LEGEND:**
- NEW BICYCLE / PEDESTRIAN ROUTE
 - NEW BRIDGE
 - NEW CENTER BARRIER
 - NEW HCT STATION
 - NEW ROAD PAVEMENT & SIDEWALK
 - NEW VEGETATIVE FILTER STRIP
 - NEW STORMWATER DETENTION FACILITY
 - EXISTING BRIDGE REMOVAL
 - EXISTING PAVEMENT REMOVAL

BRIDGE EXPERT REVIEW PANEL
ALTERNATIVE V


0 300 600
PLAN SCALE IN FEET

Columbia River
CROSSING



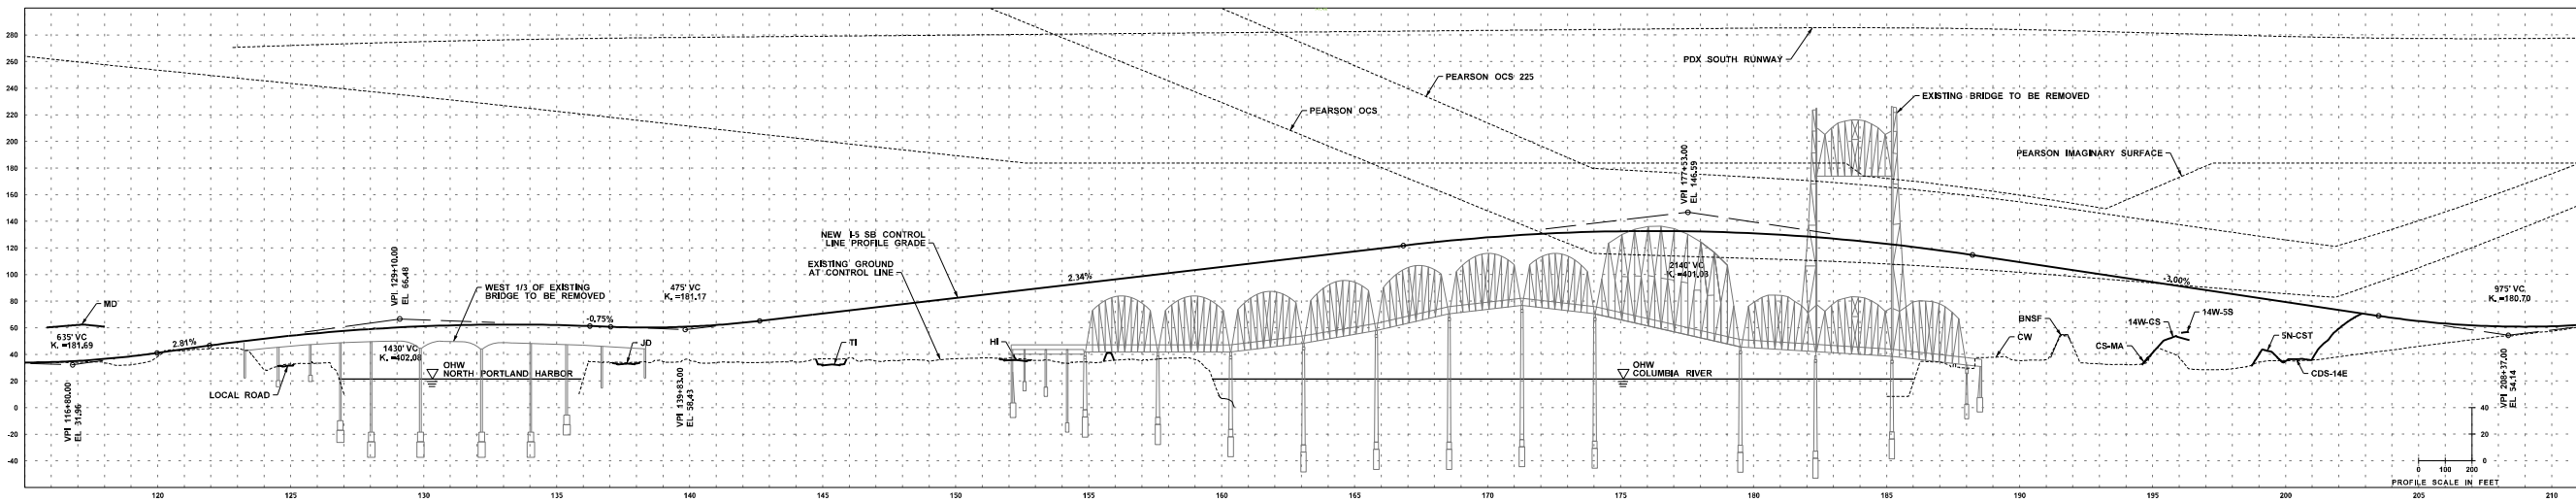

HIGHWAY PROFILE

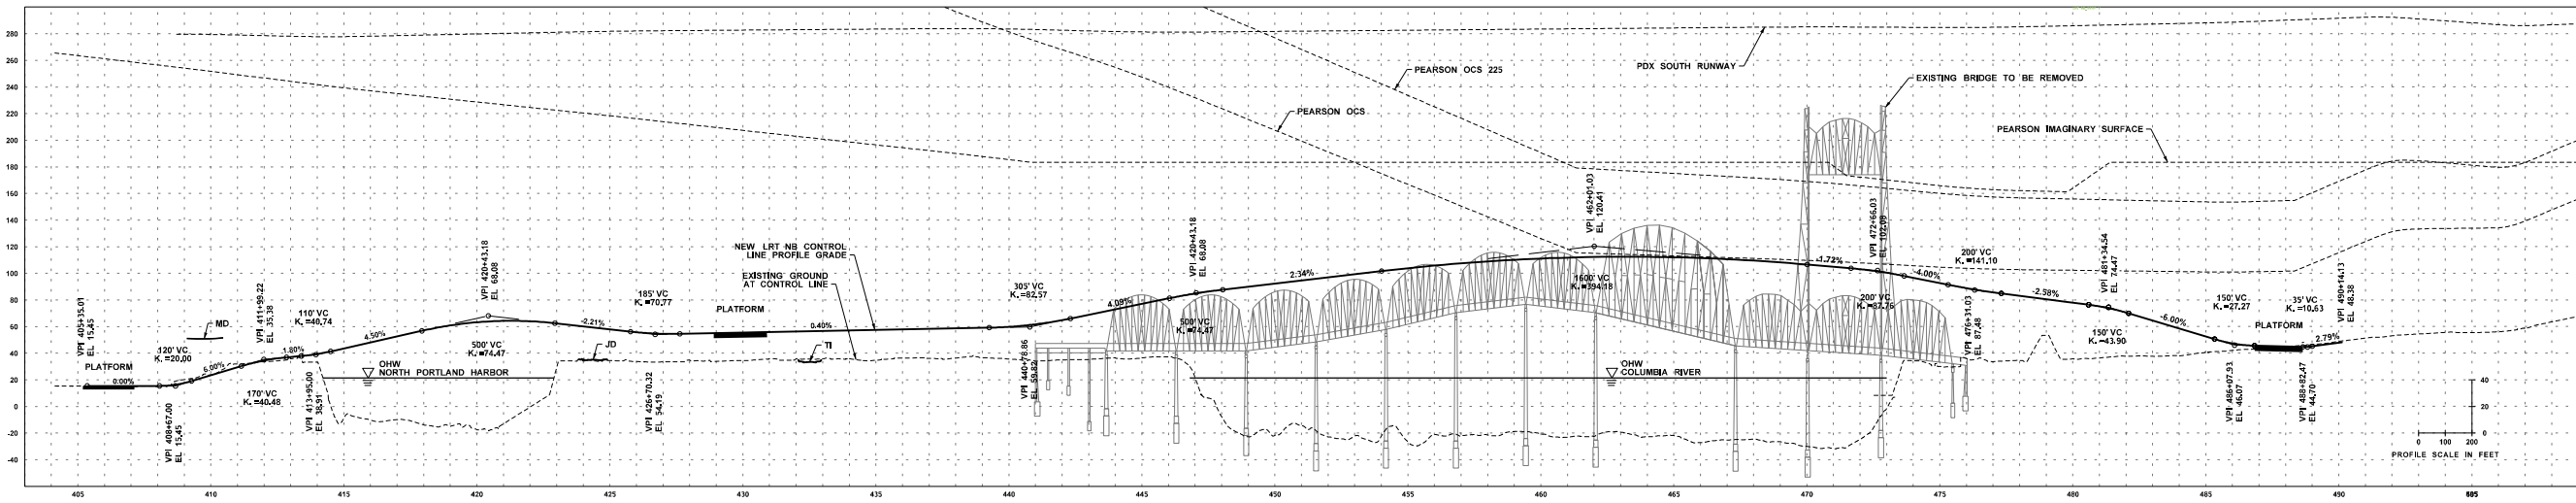


TRANSIT PROFILE

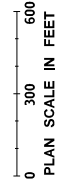

DRAFT
12/14/2010

DISCLAIMER: FOR INFORMATION PURPOSES ONLY. THESE DRAWINGS ARE PRELIMINARY AND SUBJECT TO CHANGE WITHOUT NOTICE. THE INFORMATION SHOULD BE REVIEWED AND CONSULTED WITH THE PRIMARY AND INFORMANT SOURCE TO DETERMINE THE QUALITY OF THE INFORMATION.

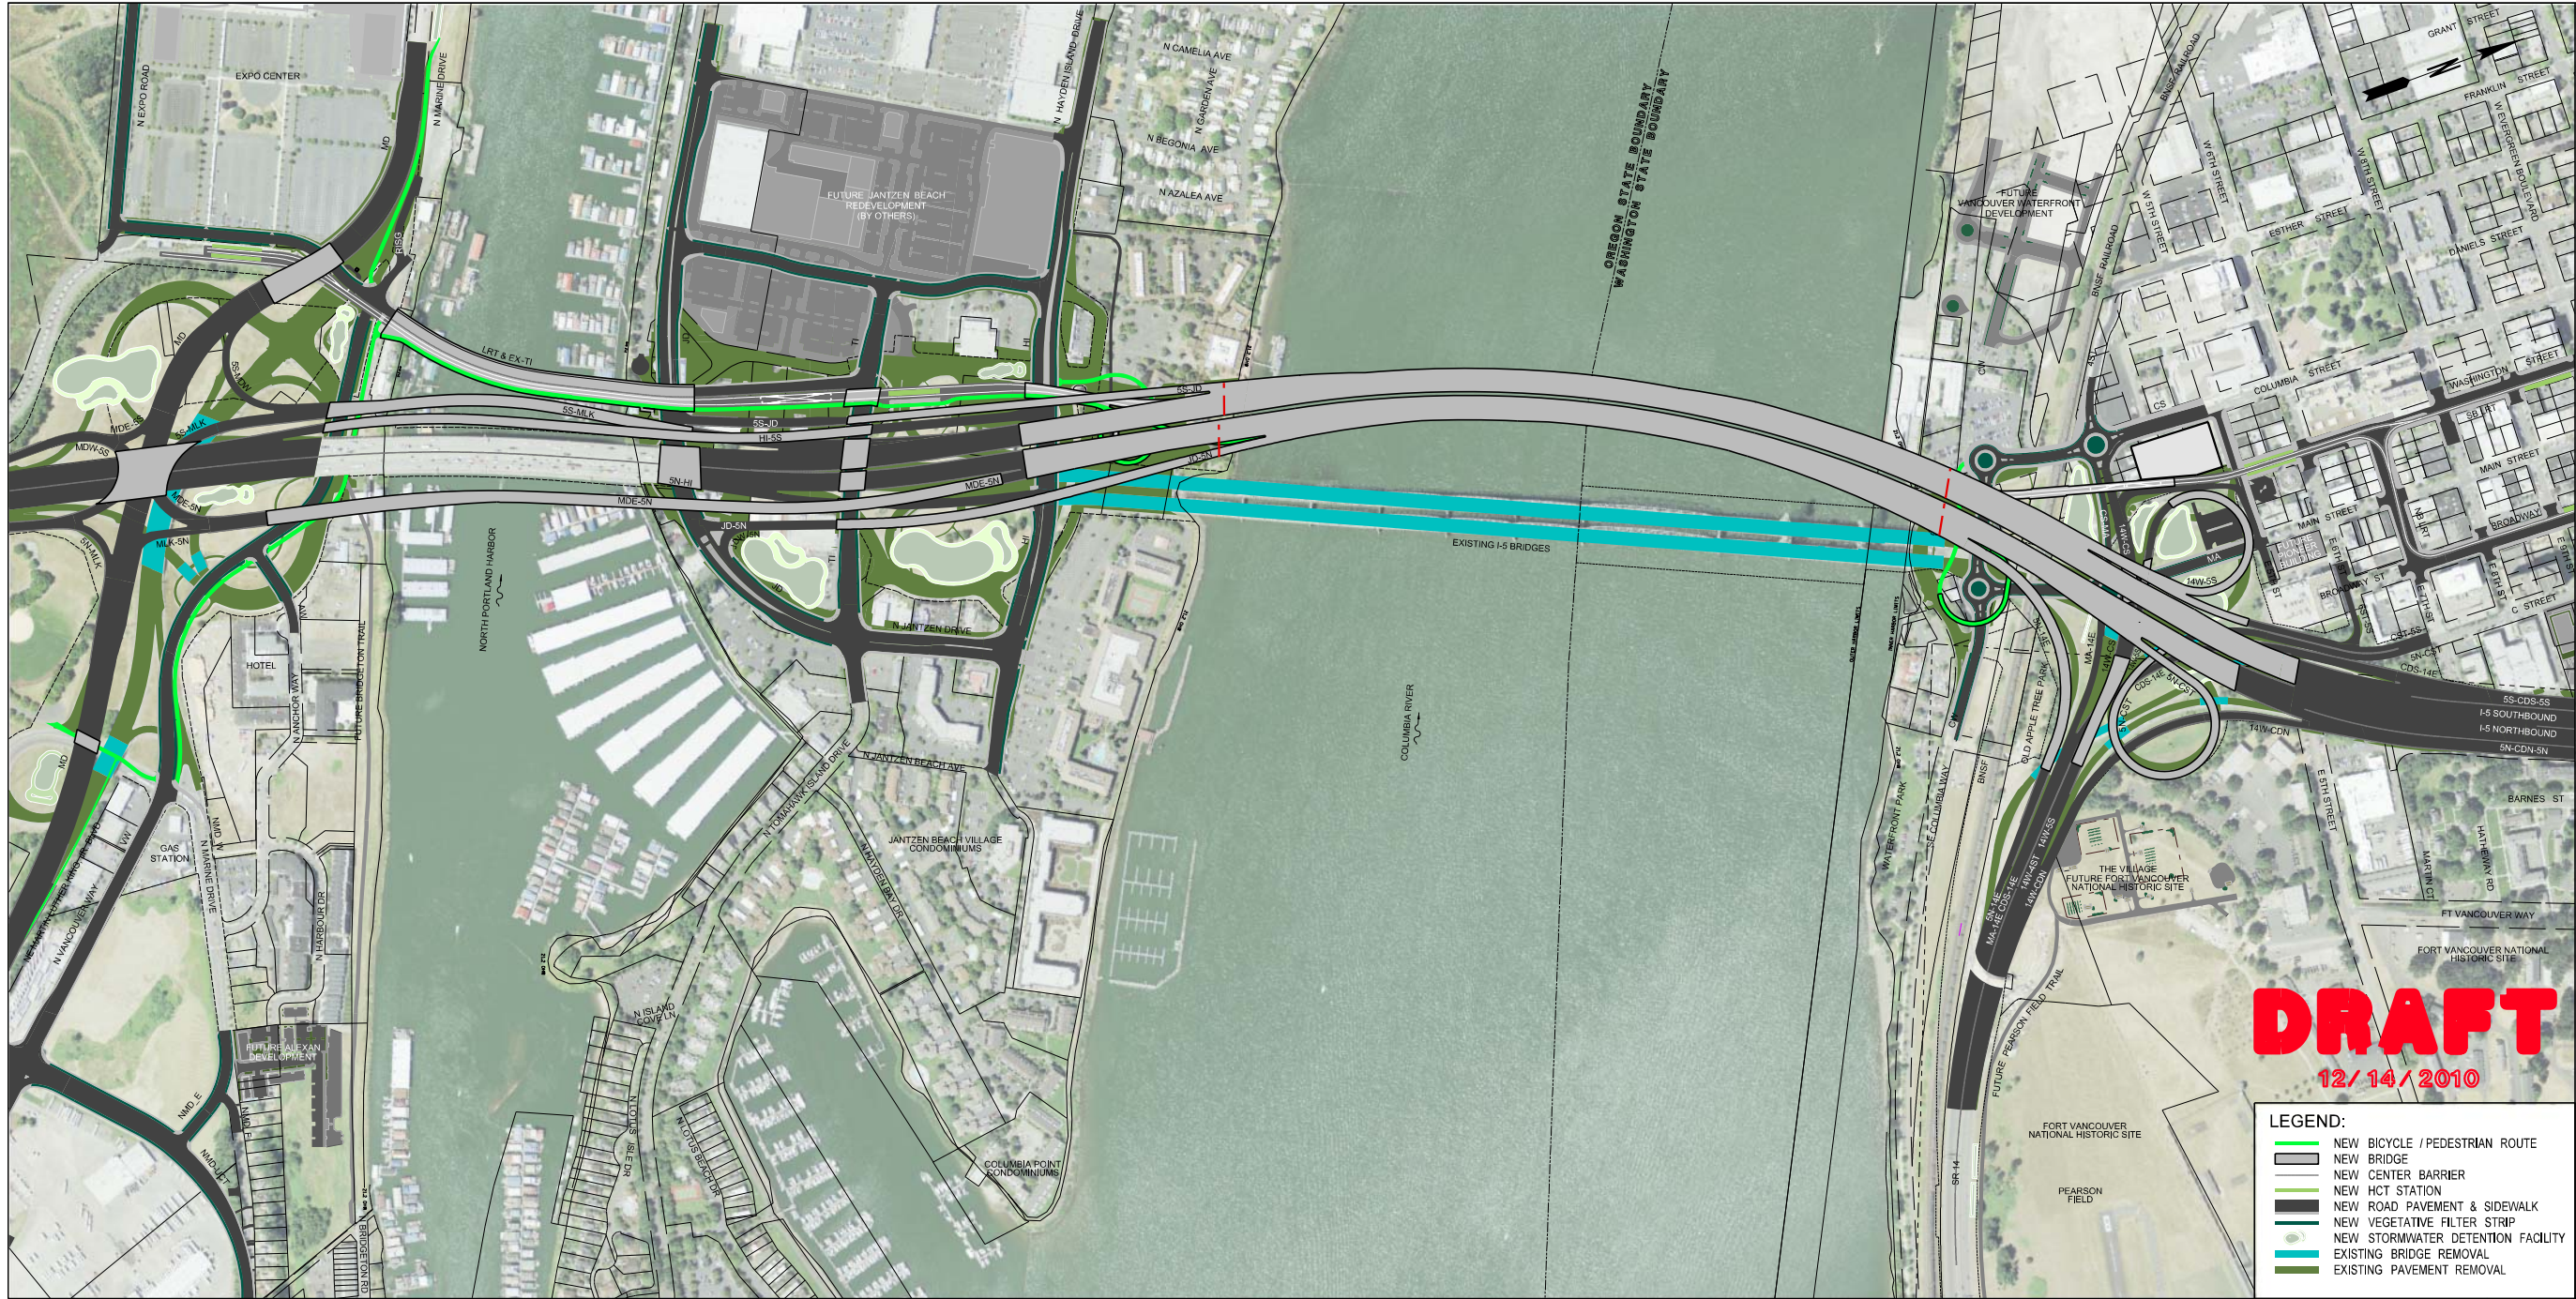

DRAFT
12/14/2010


- LEGEND:**
- NEW BICYCLE / PEDESTRIAN ROUTE
 - NEW BRIDGE
 - NEW CENTER BARRIER
 - NEW HCT STATION
 - NEW ROAD PAVEMENT & SIDEWALK
 - NEW VEGETATIVE FILTER STRIP
 - NEW STORMWATER DETENTION FACILITY
 - EXISTING BRIDGE REMOVAL
 - EXISTING PAVEMENT REMOVAL

Columbia River
CROSSING


0 300 600
PLAN SCALE IN FEET

BRIDGE EXPERT REVIEW PANEL
ALTERNATIVE VI-VII
AND LPA OPTION A


DISCLAIMER: FOR INFORMATION PURPOSES AND NOT TO BE USED FOR CONSTRUCTION. THE DRAWINGS ARE PRELIMINARY IN NATURE. THE INFORMATION SHOULD BE REVIEWED AND CONSULTED WITH THE PRIMARY DATA AND INFORMATION SOURCE TO DETERMINE THE QUALITY OF THE INFORMATION.

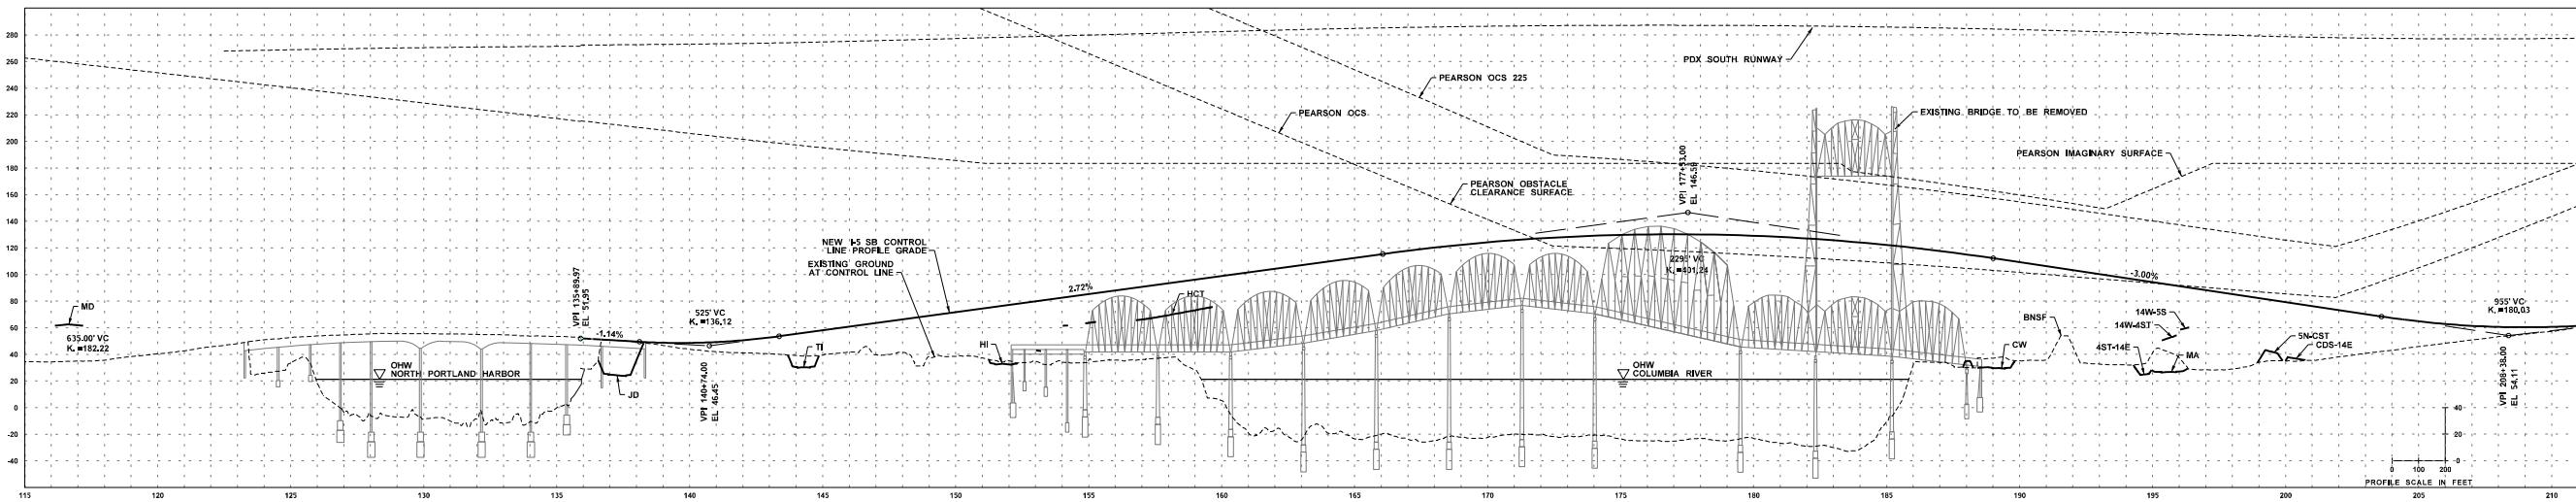

HIGHWAY PROFILE

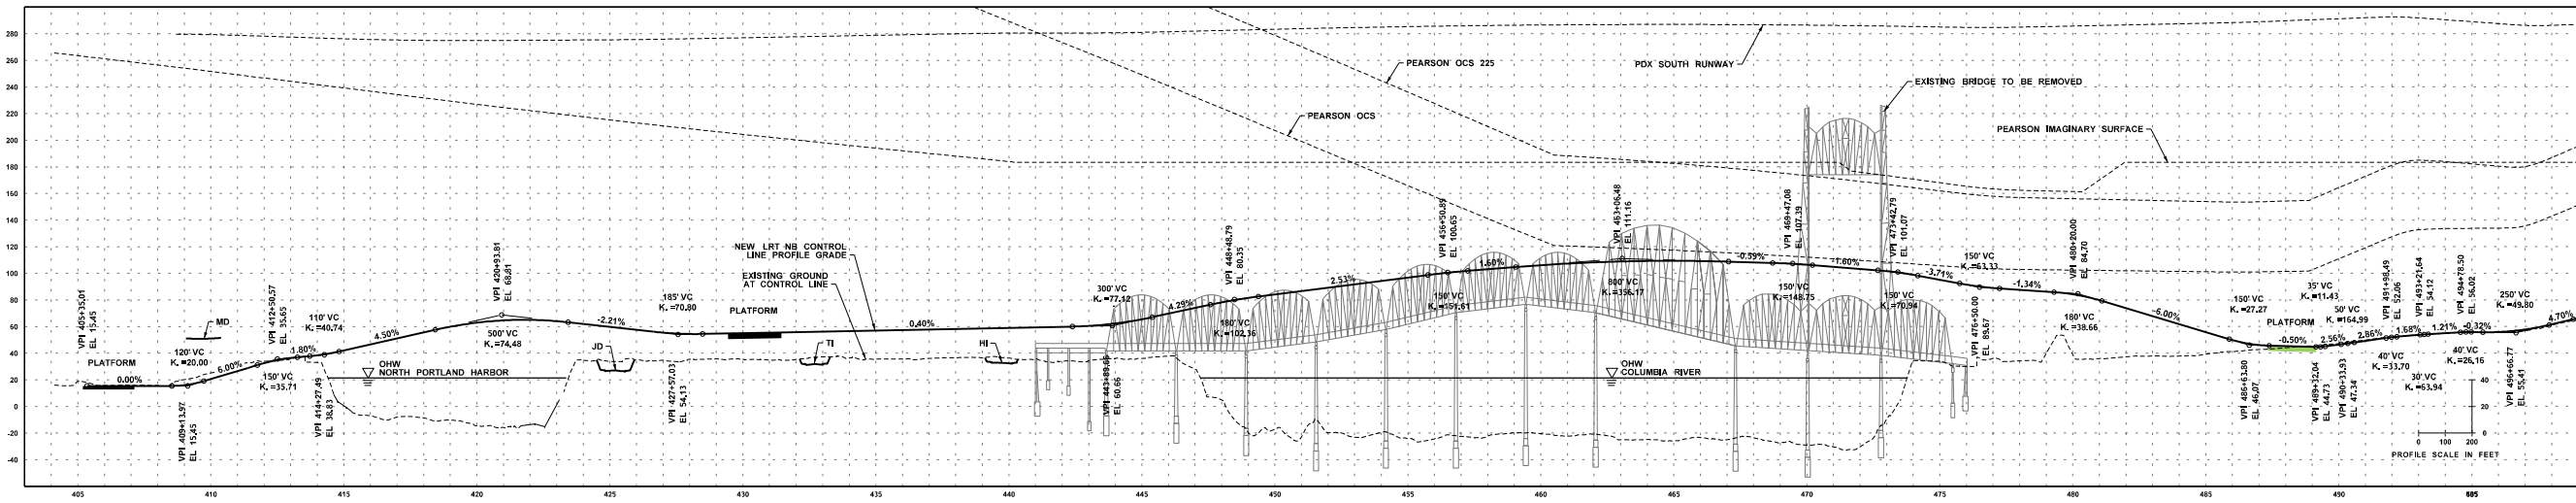

TRANSIT PROFILE

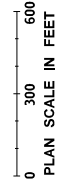

BRIDGE EXPERT REVIEW PANEL
ALTERNATIVE VI-VII
AND LPA OPTION A

DRAFT
12/14/2010

DISCLAIMER: FOR INFORMATION PURPOSES AND NOT TO BE USED FOR CONSTRUCTION. THE INFORMATION IS PRELIMINARY AND SUBJECT TO CHANGE. THE INFORMATION SHOULD BE REVIEWED AND CONFIRMED BY THE PRIMARY DATA AND INFORMATION SOURCE TO VERIFY THE QUALITY OF THE INFORMATION.