





DRAFT
1/14/2011

- LEGEND:**
- NEW BICYCLE / PEDESTRIAN ROUTE
 - NEW BRIDGE
 - NEW CENTER BARRIER
 - NEW ROAD PAVEMENT & SIDEWALK
 - NEW VEGETATIVE FILTER STRIP
 - NEW STORMWATER DETENTION FACILITY
 - EXISTING BRIDGE REMOVAL
 - EXISTING PAVEMENT REMOVAL

THIS DRAWING IS FOR INFORMATIONAL PURPOSES ONLY AND IS NOT BEING PREPARED FOR LEGAL ENGINEERING OR SURVEYING PURPOSES. USE OF THIS INFORMATION SHOULD BE AT THE USER'S SOLE RISK. THE PRIMARY DATA AND INFORMATION SOURCE TO ACCURACY OF THIS INFORMATION.

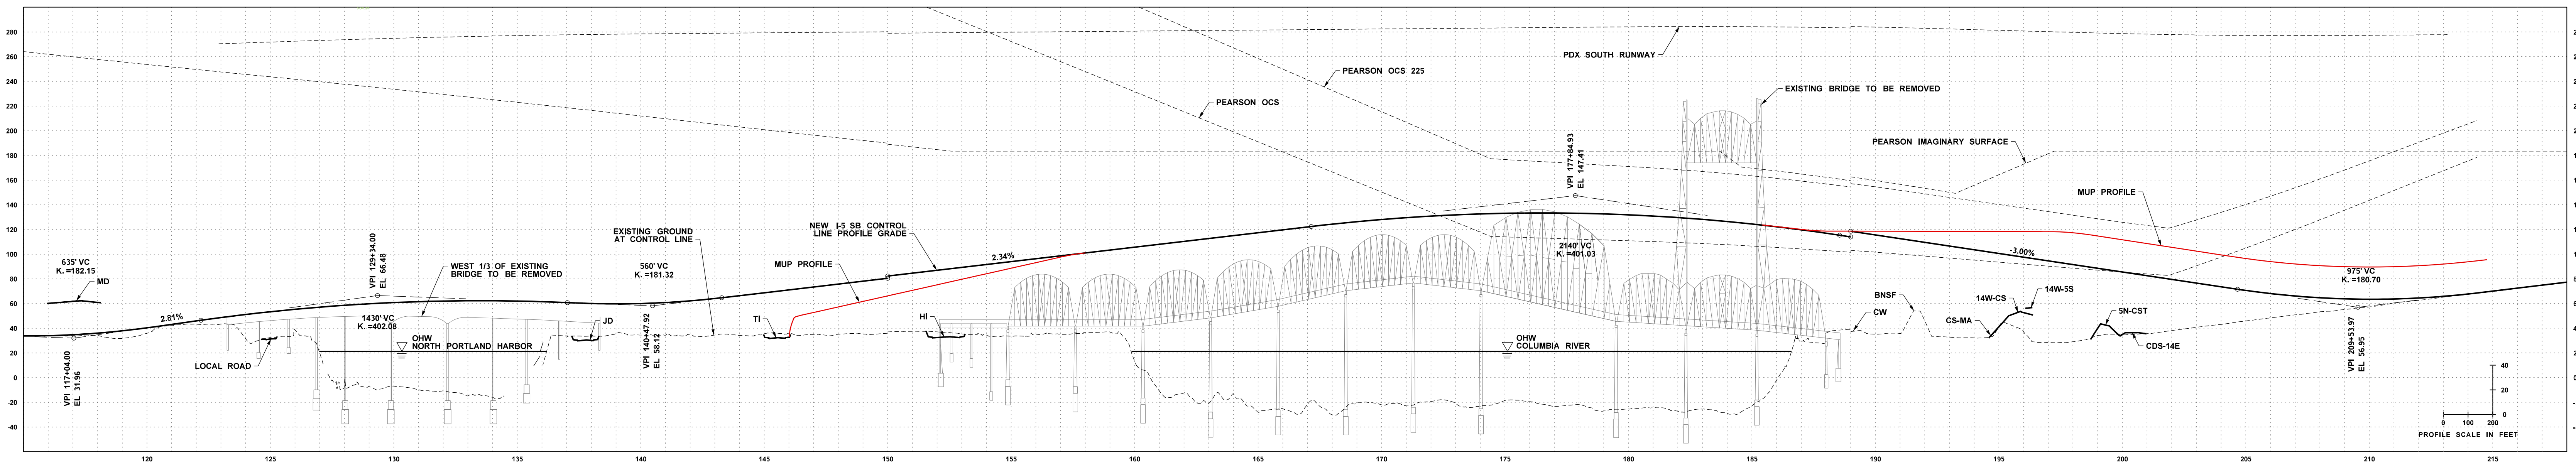

HIGHWAY PROFILE

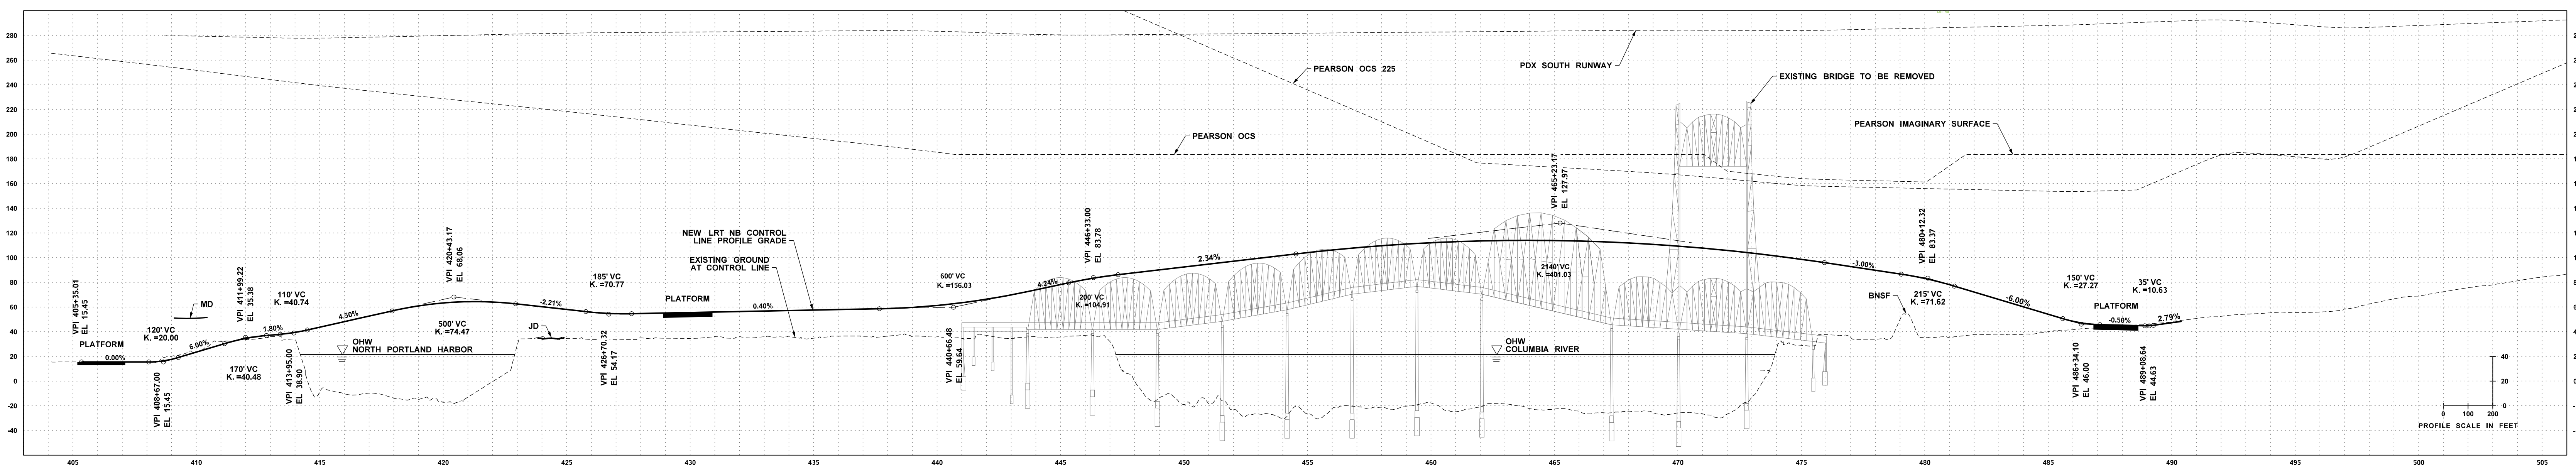

TRANSIT PROFILE