





**DRAFT**  
1/31/2011

- LEGEND:**
- NEW BICYCLE / PEDESTRIAN ROUTE
  - NEW BRIDGE
  - NEW CENTER BARRIER
  - NEW HCT STATION
  - NEW ROAD PAVEMENT & SIDEWALK
  - NEW VEGETATIVE FILTER STRIP
  - NEW STORMWATER DETENTION FACILITY
  - EXISTING BRIDGE REMOVAL
  - EXISTING PAVEMENT REMOVAL

THIS DRAWING IS FOR INFORMATIONAL PURPOSES ONLY AND MAY NOT BE USED FOR CONSTRUCTION. ENGINEERING DESIGN PARTS, LEGENDS, AND NOTES ARE SUBJECT TO CHANGE WITHOUT NOTICE. THE INFORMATION SHOWN ON THIS DRAWING IS THE PROPERTY OF THE CONSULTING ENGINEER AND IS NOT TO BE REPRODUCED OR TRANSMITTED IN ANY FORM OR BY ANY MEANS, ELECTRONIC OR MECHANICAL, INCLUDING PHOTOCOPYING, RECORDING, OR BY ANY INFORMATION STORAGE AND RETRIEVAL SYSTEM. THE CONSULTING ENGINEER'S LIABILITY IS LIMITED TO THE PROFESSIONAL SERVICES PROVIDED BY THE CONSULTING ENGINEER.

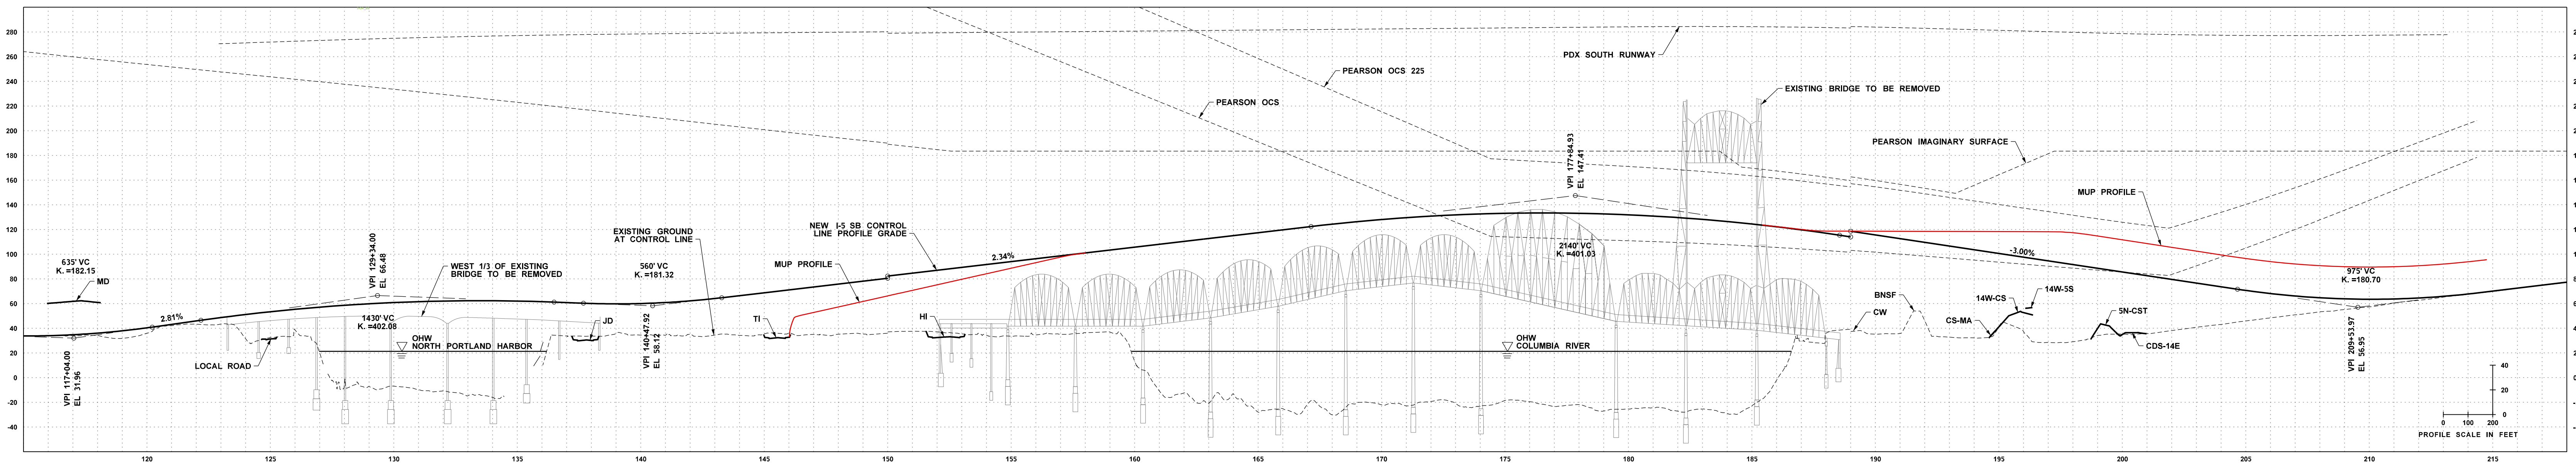

HIGHWAY PROFILE

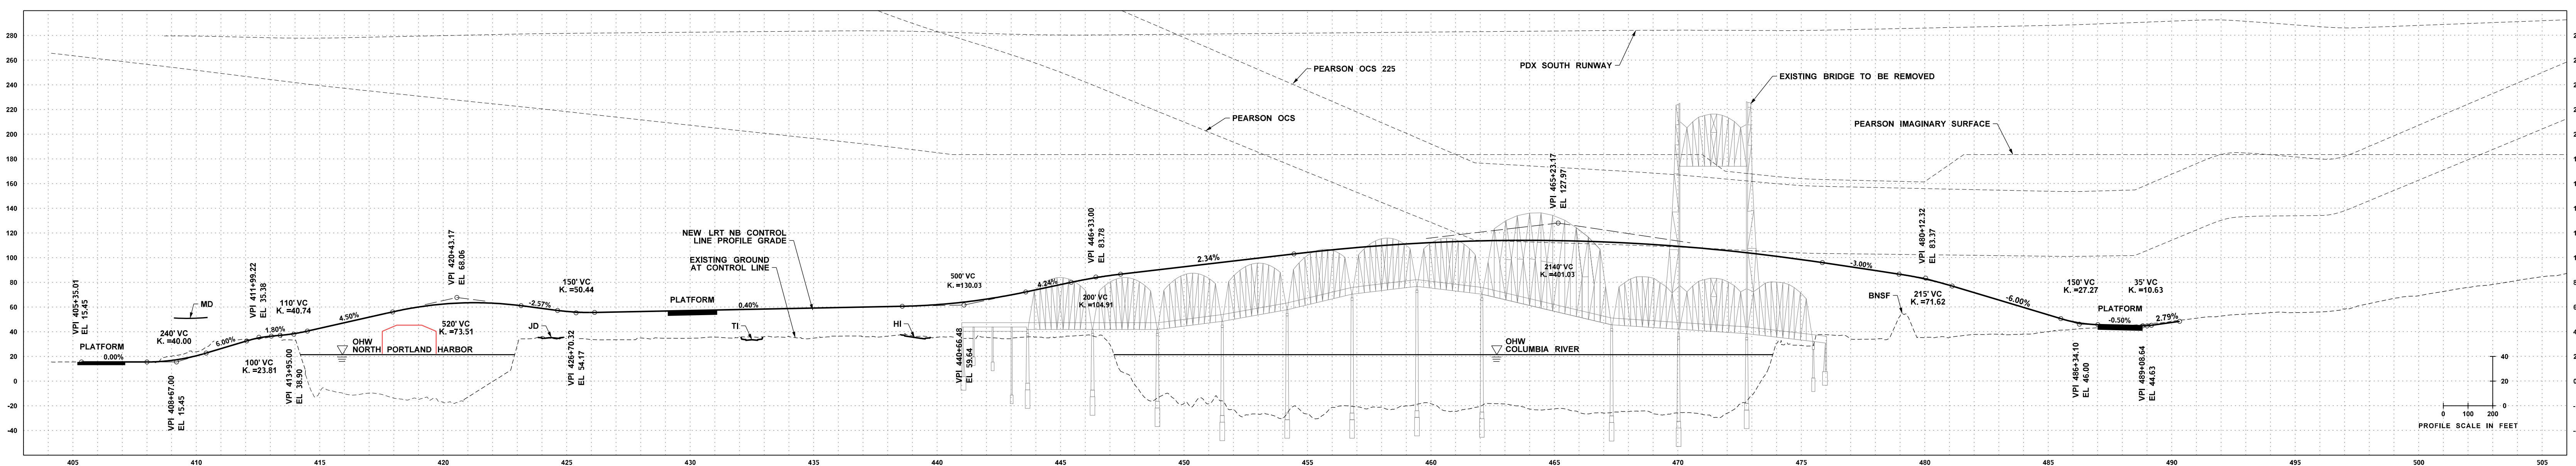

TRANSIT PROFILE