




0 300 600
PLAN SCALE IN FEET

BRIDGE EXPERT REVIEW PANEL
ALTERNATIVE VI-VII
AND LPA OPTION A


DRAFT
2/04/2011

- LEGEND:
- NEW BICYCLE / PEDESTRIAN ROUTE
 - NEW BRIDGE
 - NEW CENTER BARRIER
 - NEW HCT STATION
 - NEW ROAD PAVEMENT & SIDEWALK
 - NEW VEGETATIVE FILTER STRIP
 - NEW STORMWATER DETENTION FACILITY
 - EXISTING BRIDGE REMOVAL
 - EXISTING PAVEMENT REMOVAL

DESIGNER: THE INFORMATION CONTAINED HEREIN IS THE PROPERTY OF THE CONSULTING ENGINEER AND IS NOT TO BE REPRODUCED, COPIED, OR TRANSMITTED IN ANY FORM OR BY ANY MEANS, ELECTRONIC OR MECHANICAL, WITHOUT THE WRITTEN PERMISSION OF THE CONSULTING ENGINEER. THE INFORMATION CONTAINED HEREIN IS FOR PRELIMINARY USE ONLY AND IS NOT TO BE USED FOR ANY OTHER PURPOSE. THE CONSULTING ENGINEER ASSUMES NO LIABILITY FOR THE ACCURACY OF THE INFORMATION CONTAINED HEREIN.

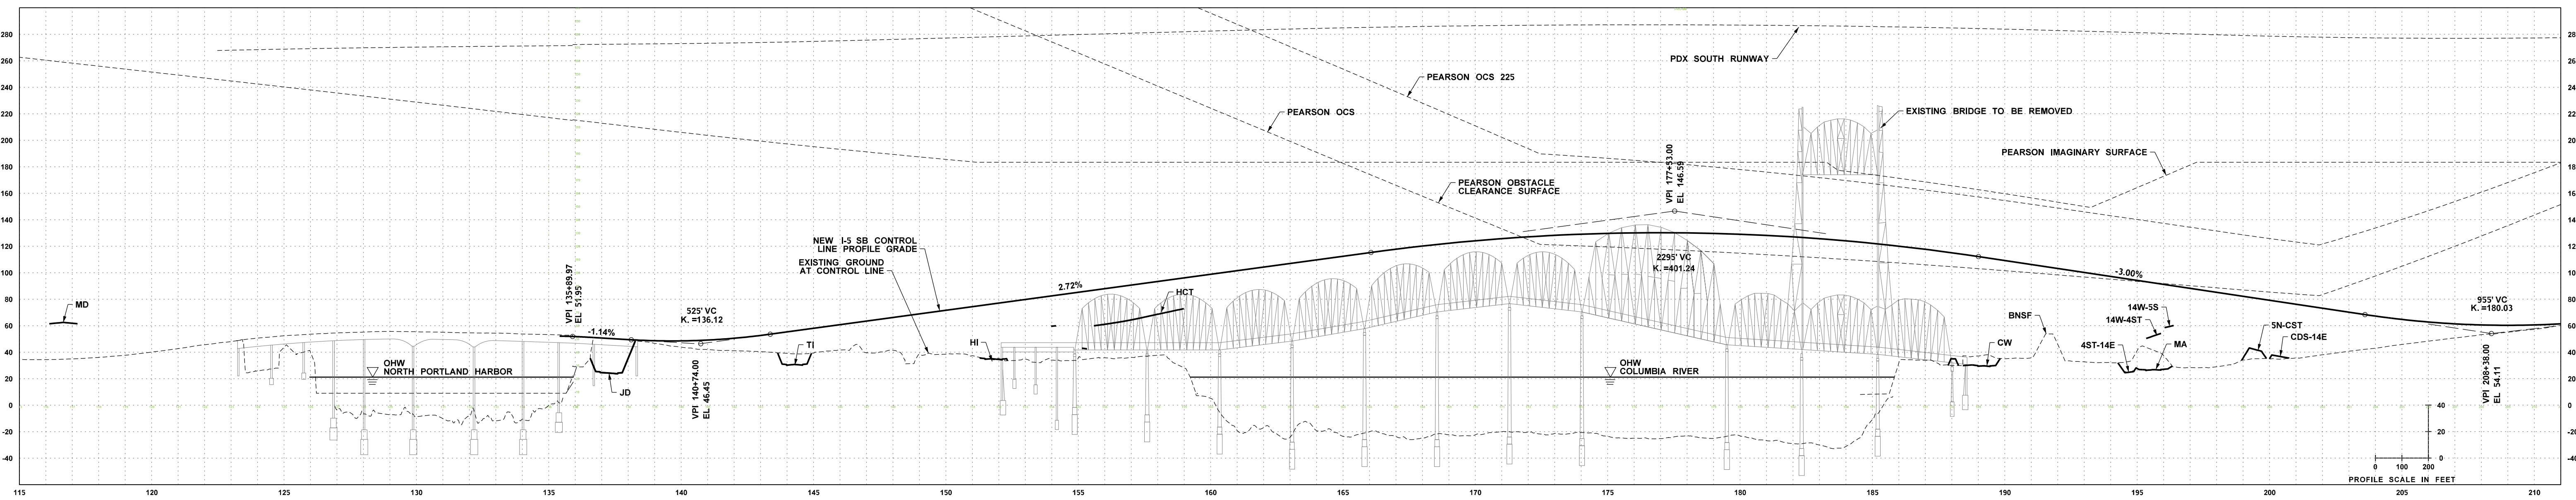

HIGHWAY PROFILE

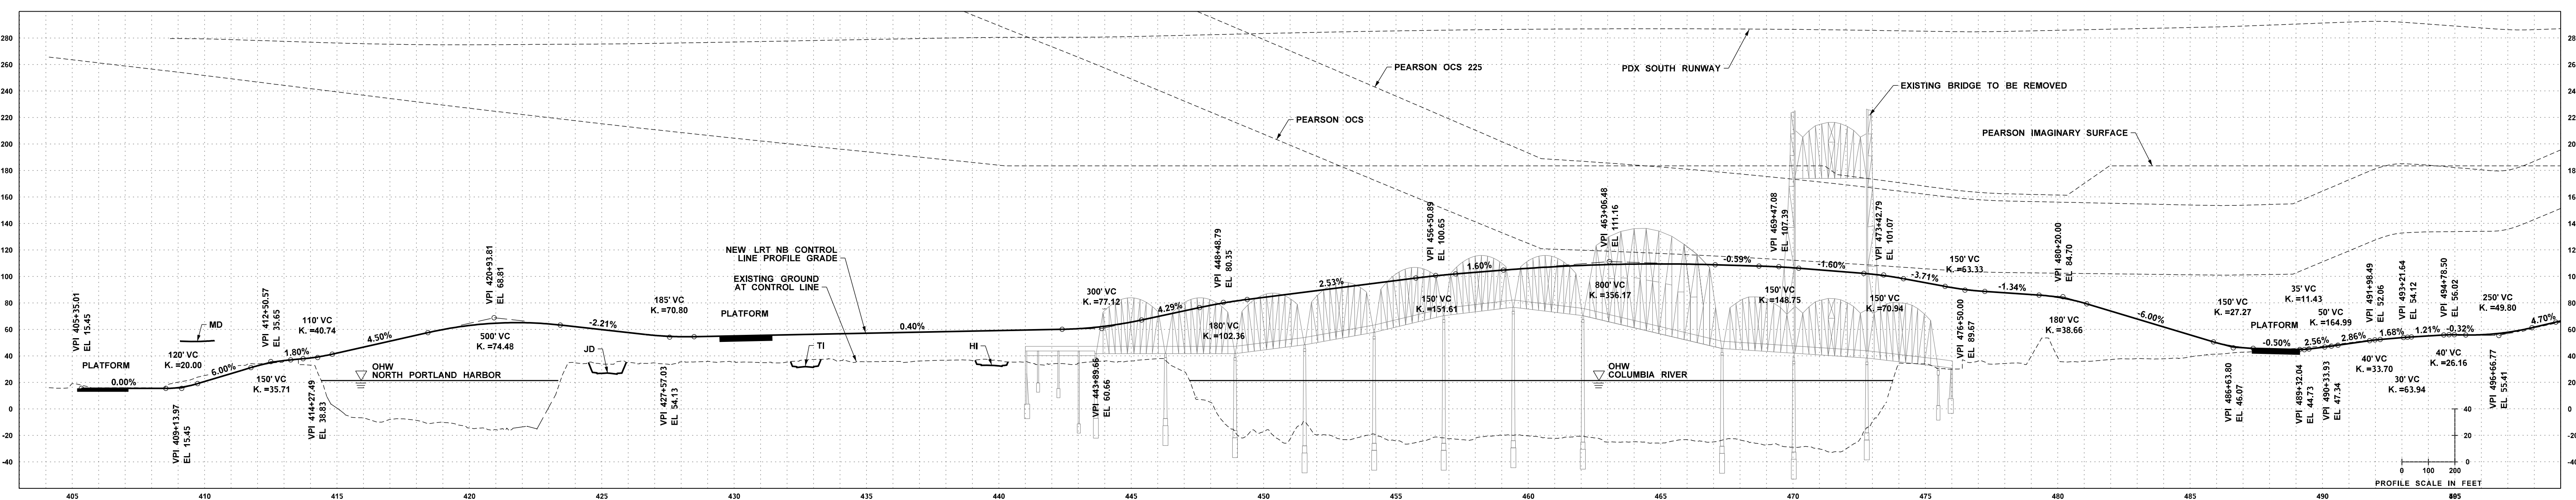

TRANSIT PROFILE