




DRAFT
2/04/2011

- LEGEND:**
- NEW BICYCLE / PEDESTRIAN ROUTE
 - NEW BRIDGE
 - NEW CENTER BARRIER
 - NEW HCT STATION
 - NEW ROAD PAVEMENT & SIDEWALK
 - NEW VEGETATIVE FILTER STRIP
 - NEW STORMWATER DETENTION FACILITY
 - EXISTING BRIDGE REMOVAL
 - EXISTING PAVEMENT REMOVAL

THIS DRAWING IS FOR INFORMATIONAL PURPOSES ONLY AND MAY NOT BE USED FOR CONSTRUCTION. ENGINEERING DESIGN PARTS, SECTIONS, AND DETAILS ARE SUBJECT TO CHANGE WITHOUT NOTICE. THE INFORMATION SHOWN ON THIS DRAWING IS THE PROPERTY OF THE CONSULTING ENGINEER AND SHOULD BE KEPT CONFIDENTIAL. THE PRIMARY DATA AND INFORMATION SOURCE TO ACCURACY OF THIS INFORMATION.



HIGHWAY PROFILE

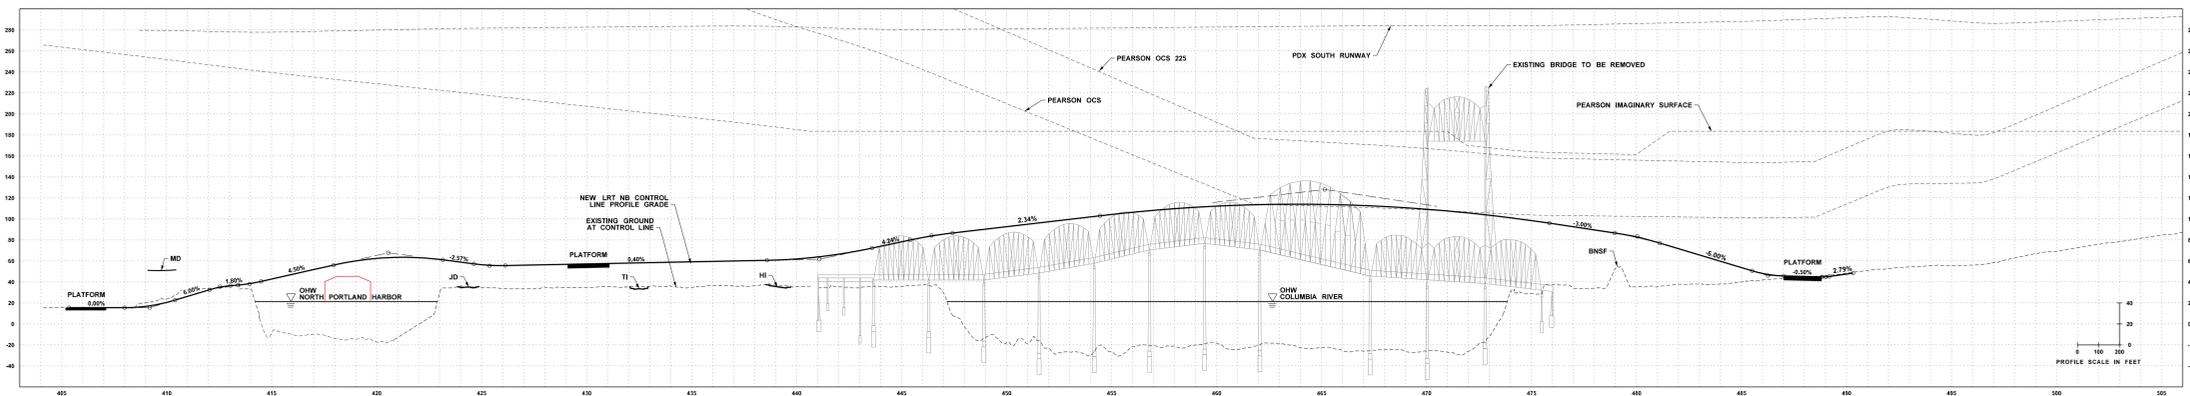

TRANSIT PROFILE